


A M A R O O S T R E E T

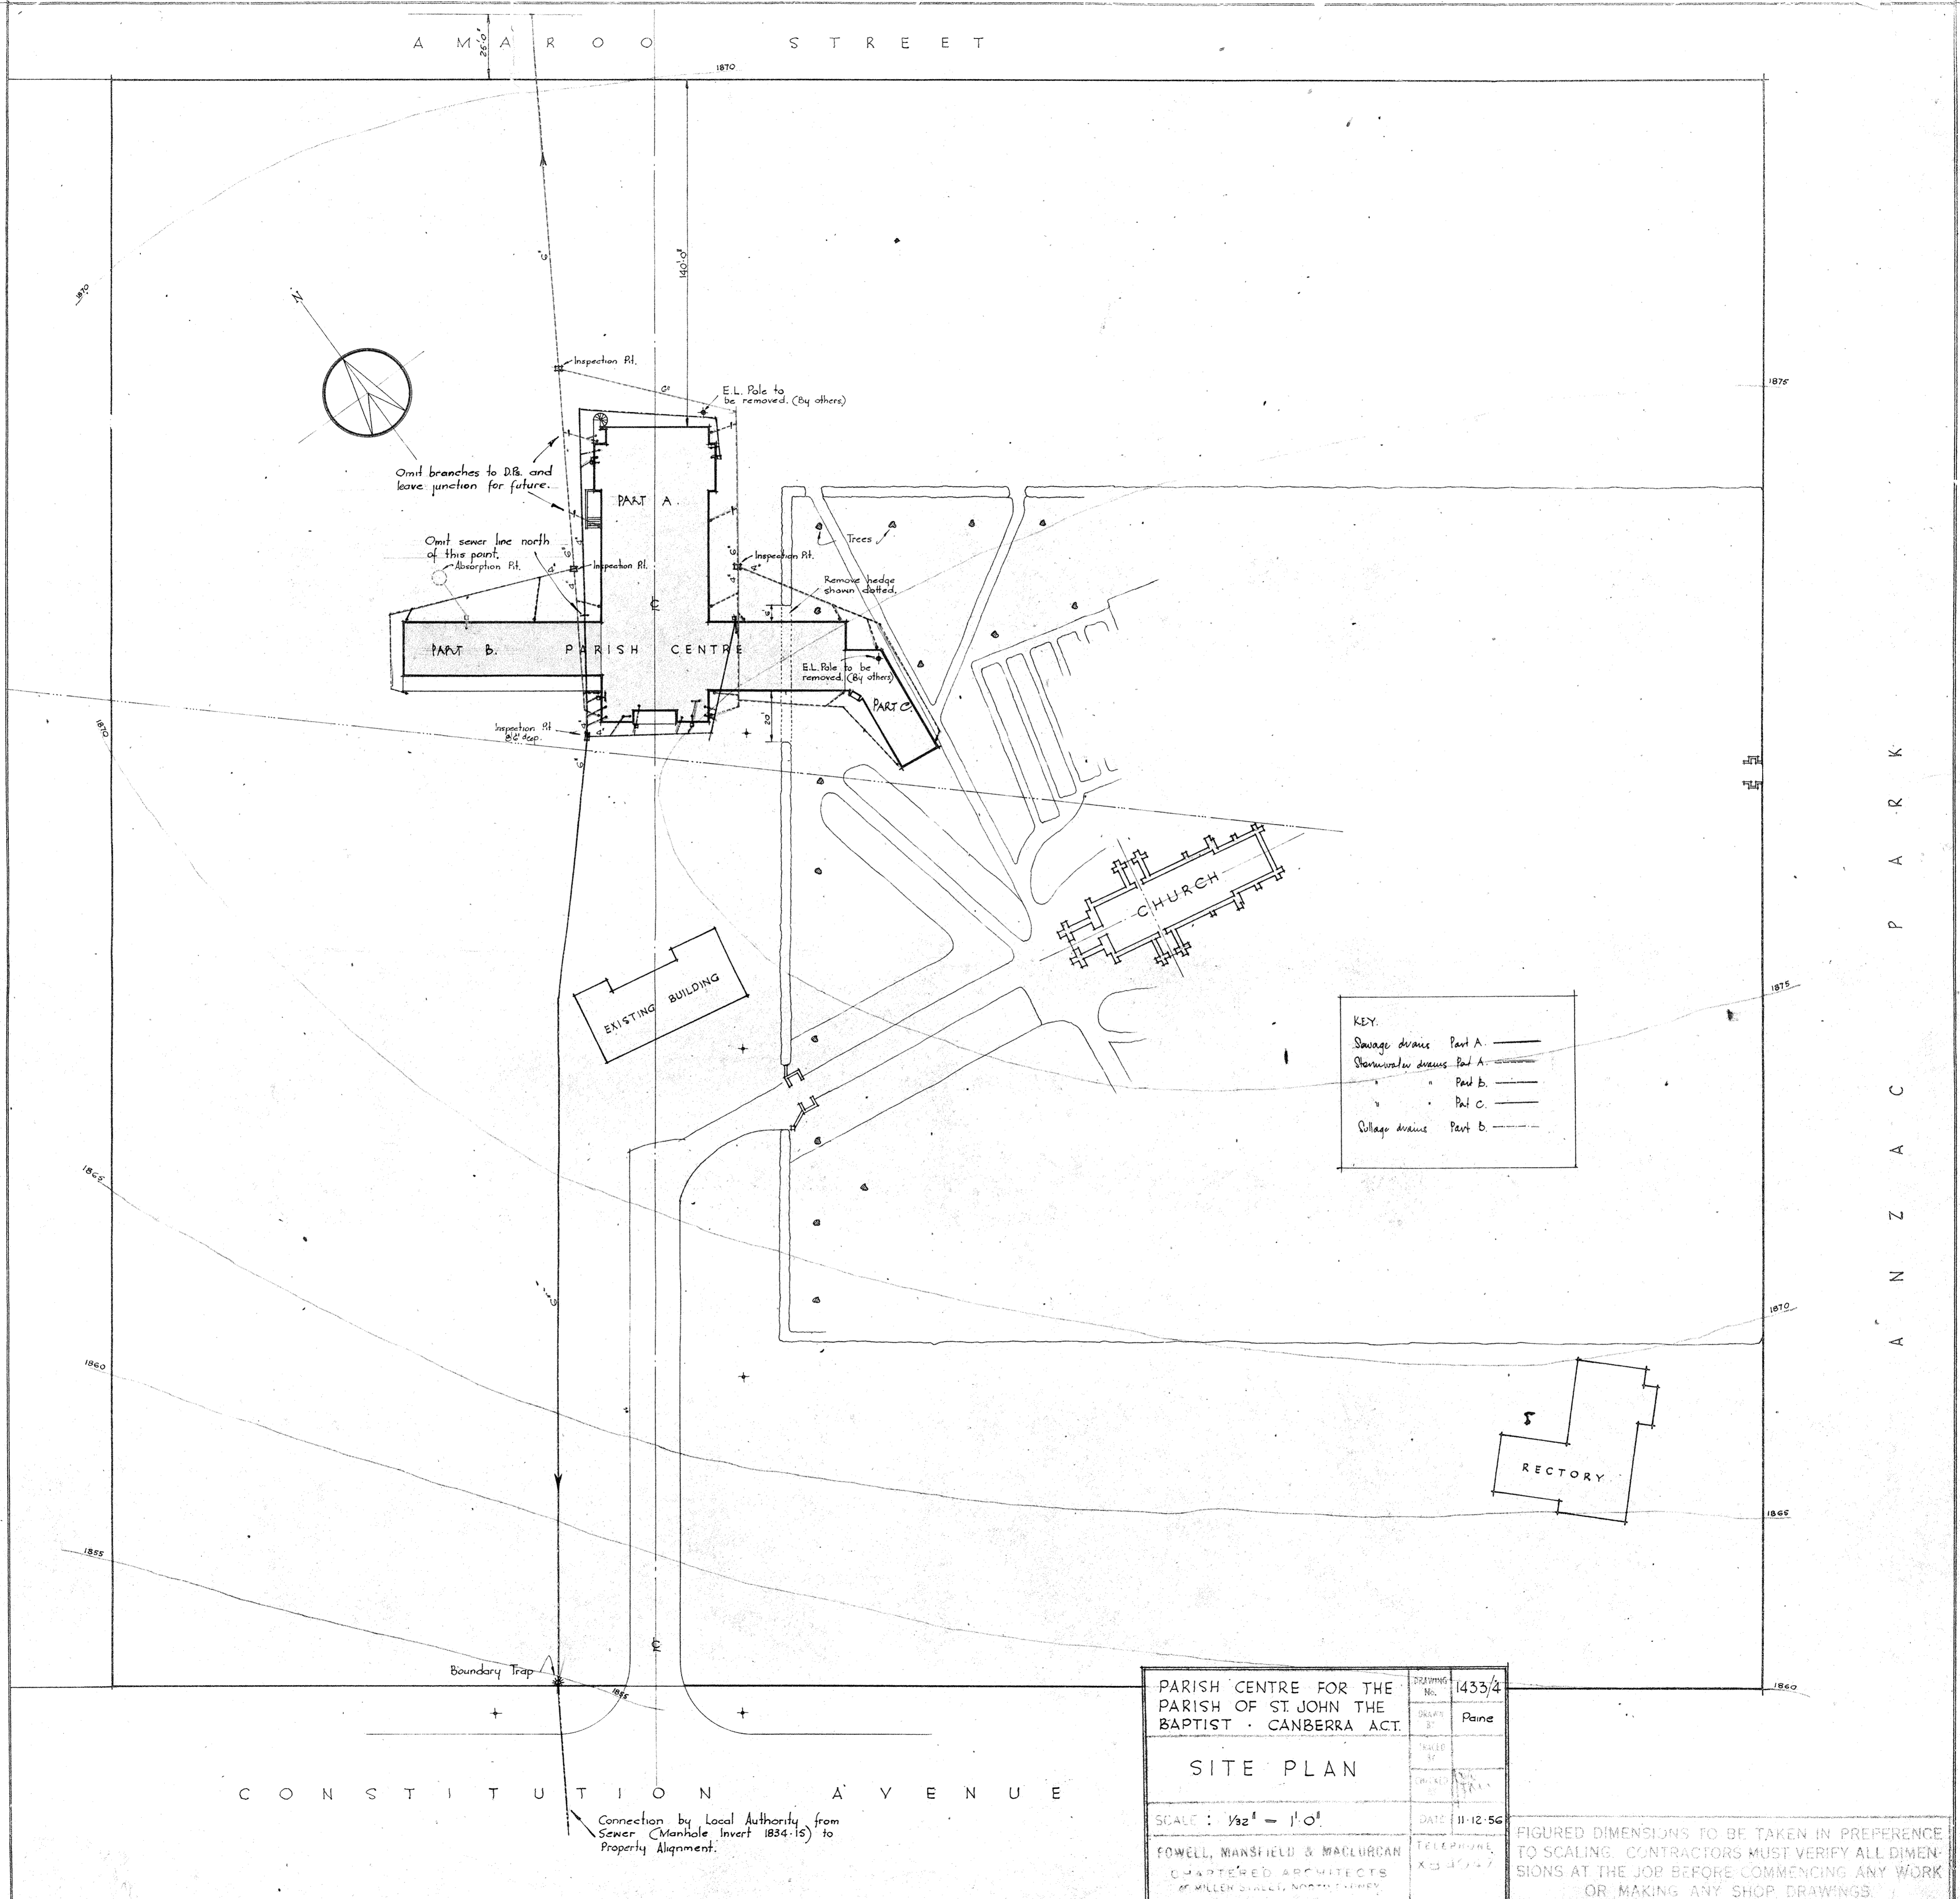

Omit branches to D.B. and leave junction for future.

Omit sewer line north of this point. Absorption Pit.

E.L. Pole to be removed. (By others)

E.L. Pole to be removed. (By others)

Remove hedge shown dotted.

EXISTING BUILDING

CHURCH

RECTORY

KEY.

Sewage drains	Part A	—
Stormwater drains	Part A	—
"	Part B	—
"	Part C	—
Collage drains	Part b	—

Boundary Trap

Connection by Local Authority from Sewer (Manhole Invert 1834.15) to Property Alignment.

C O N S T I T U T I O N A V E N U E

PARISH CENTRE FOR THE PARISH OF ST. JOHN THE BAPTIST - CANBERRA ACT.		DRAWING No. 1433/4
SITE PLAN		DRAWN BY Paine
SCALE : 1/32" = 1'-0"		CHECKED BY
FOWELL, MANSFIELD & MACLURCAN CHARTERED ARCHITECTS 45 MILLEN STREET, NORTH SYDNEY.		DATE 11-12-56
		TELEPHONE

FIGURED DIMENSIONS TO BE TAKEN IN PREFERENCE TO SCALING. CONTRACTORS MUST VERIFY ALL DIMENSIONS AT THE JOB BEFORE COMMENCING ANY WORK OR MAKING ANY SHOP DRAWINGS.

A N Z A C P A R K