




FRONT E.W. ELEVATION

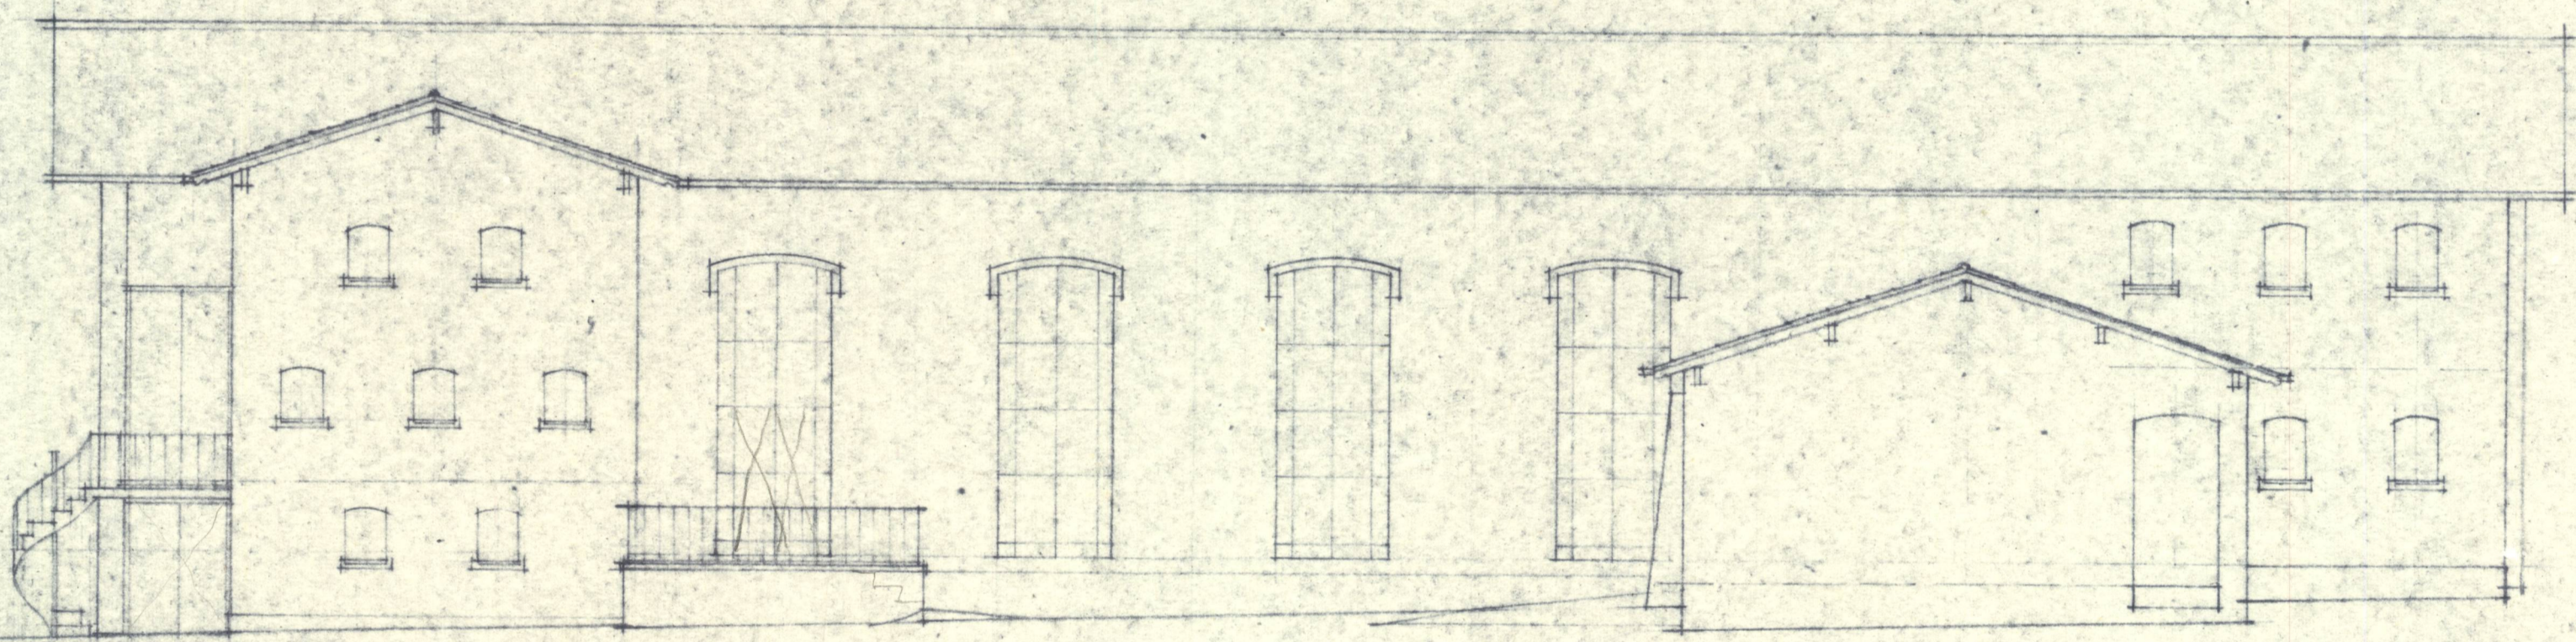


NORTH WEST ELEVATION

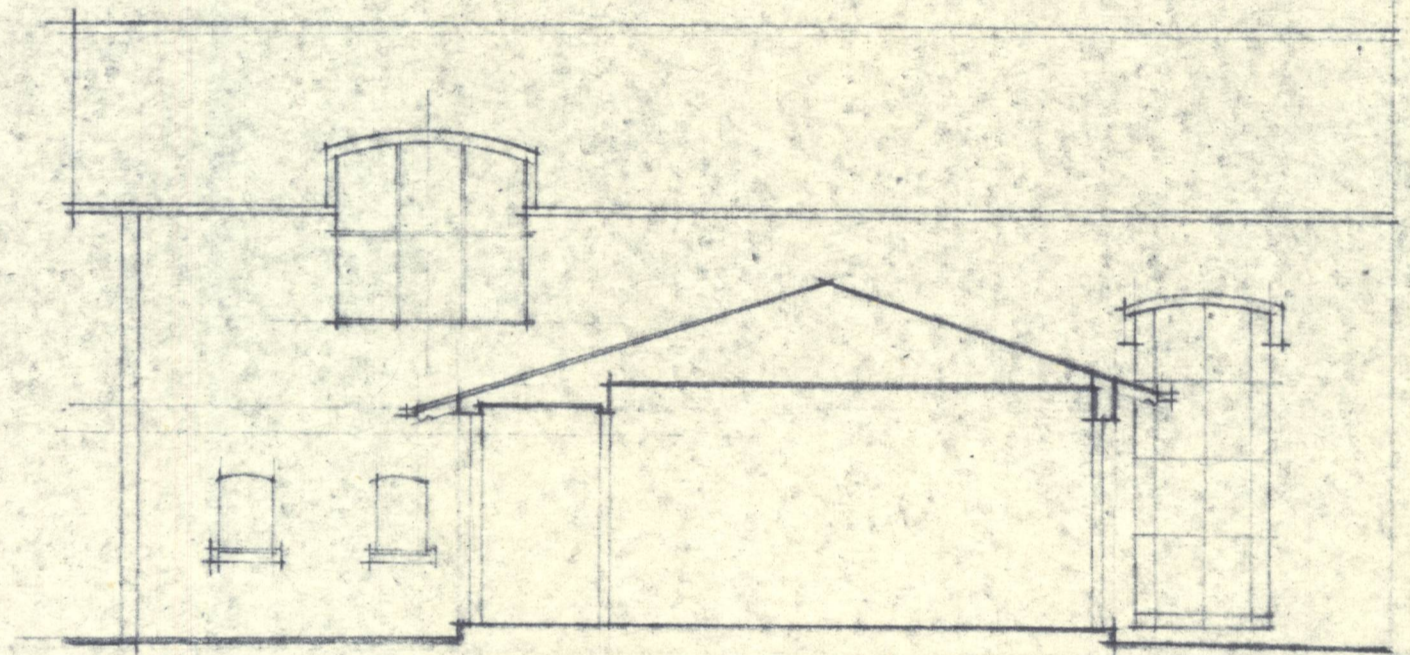

SECTION THRO GUILD ROOM

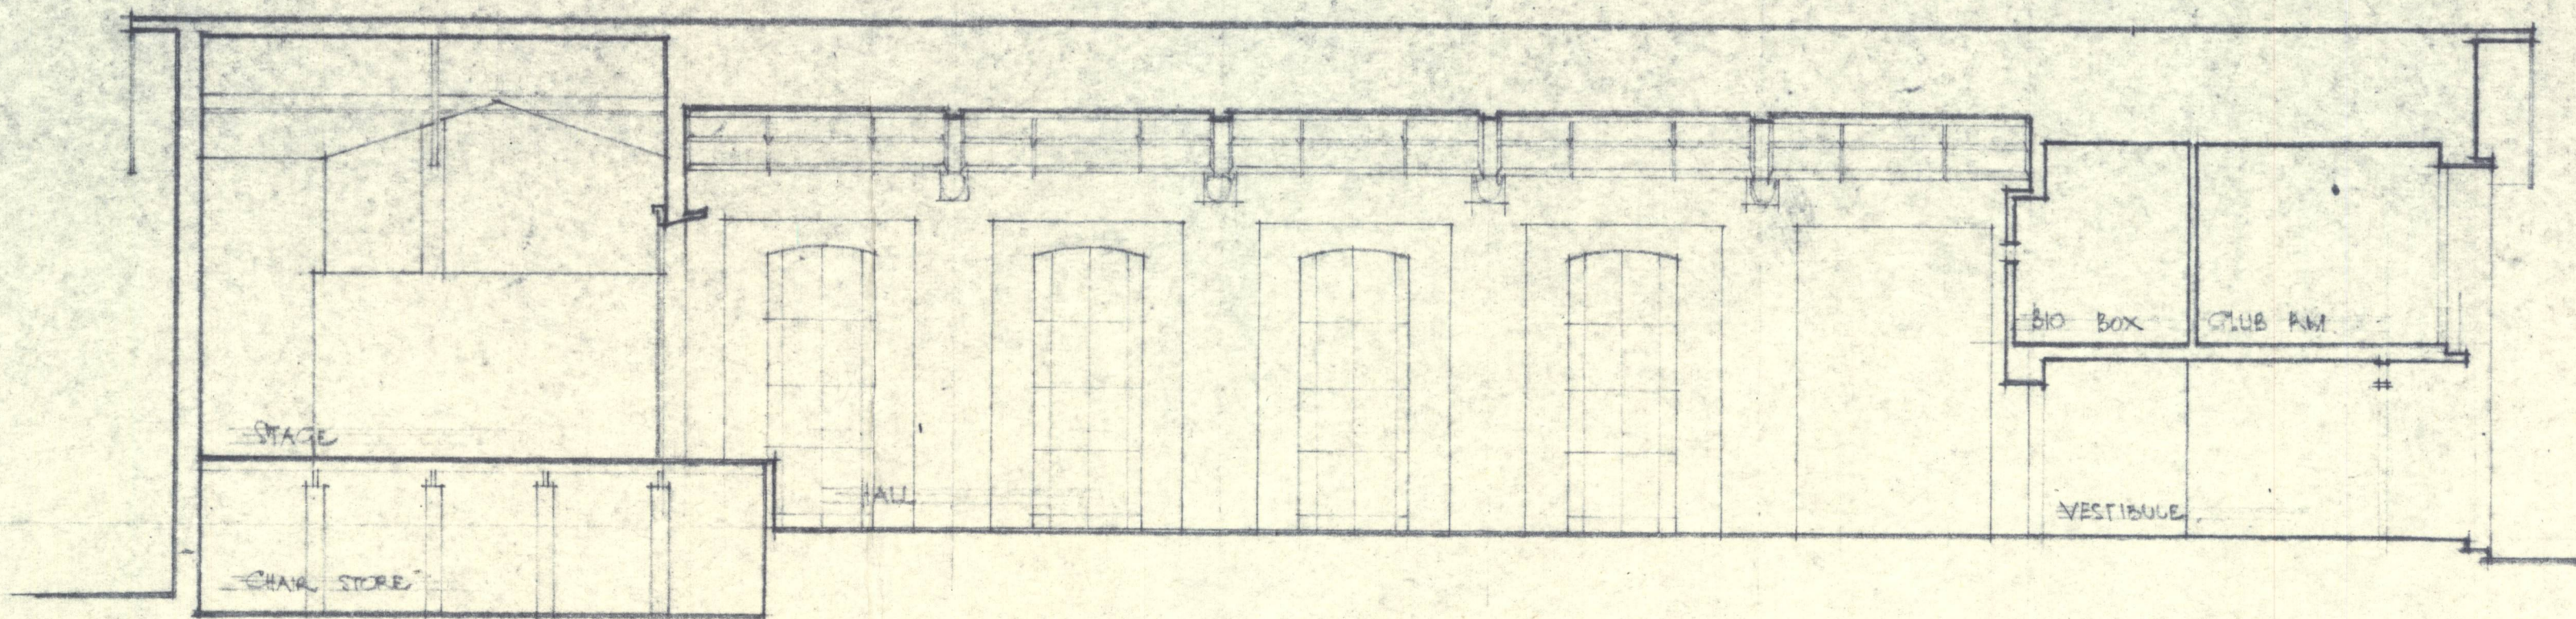

LONG SECTION

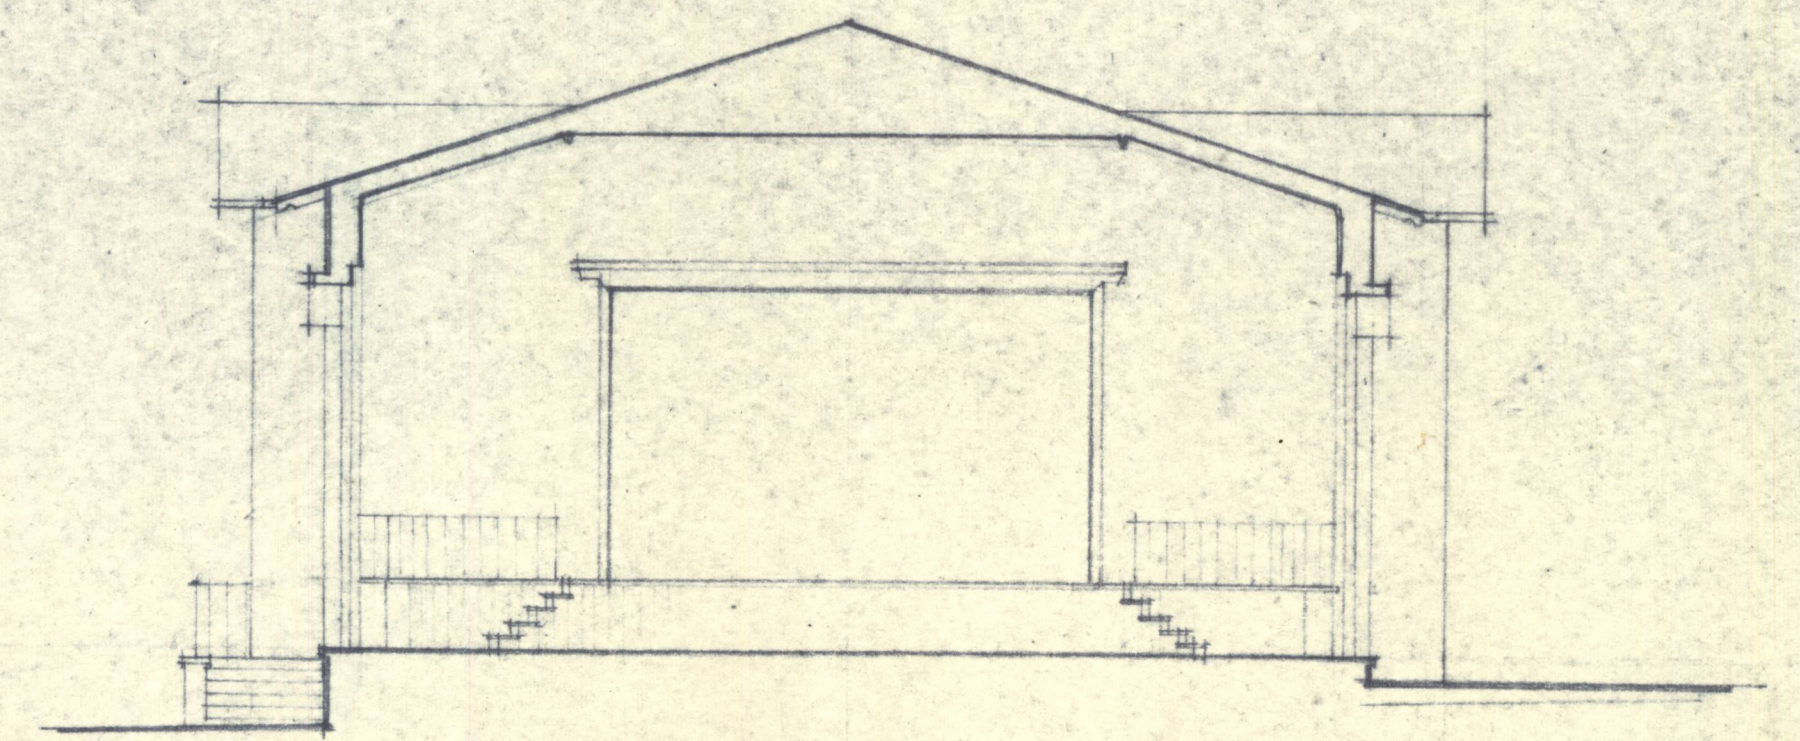

CROSS SECTION