




SECTION 'AA'

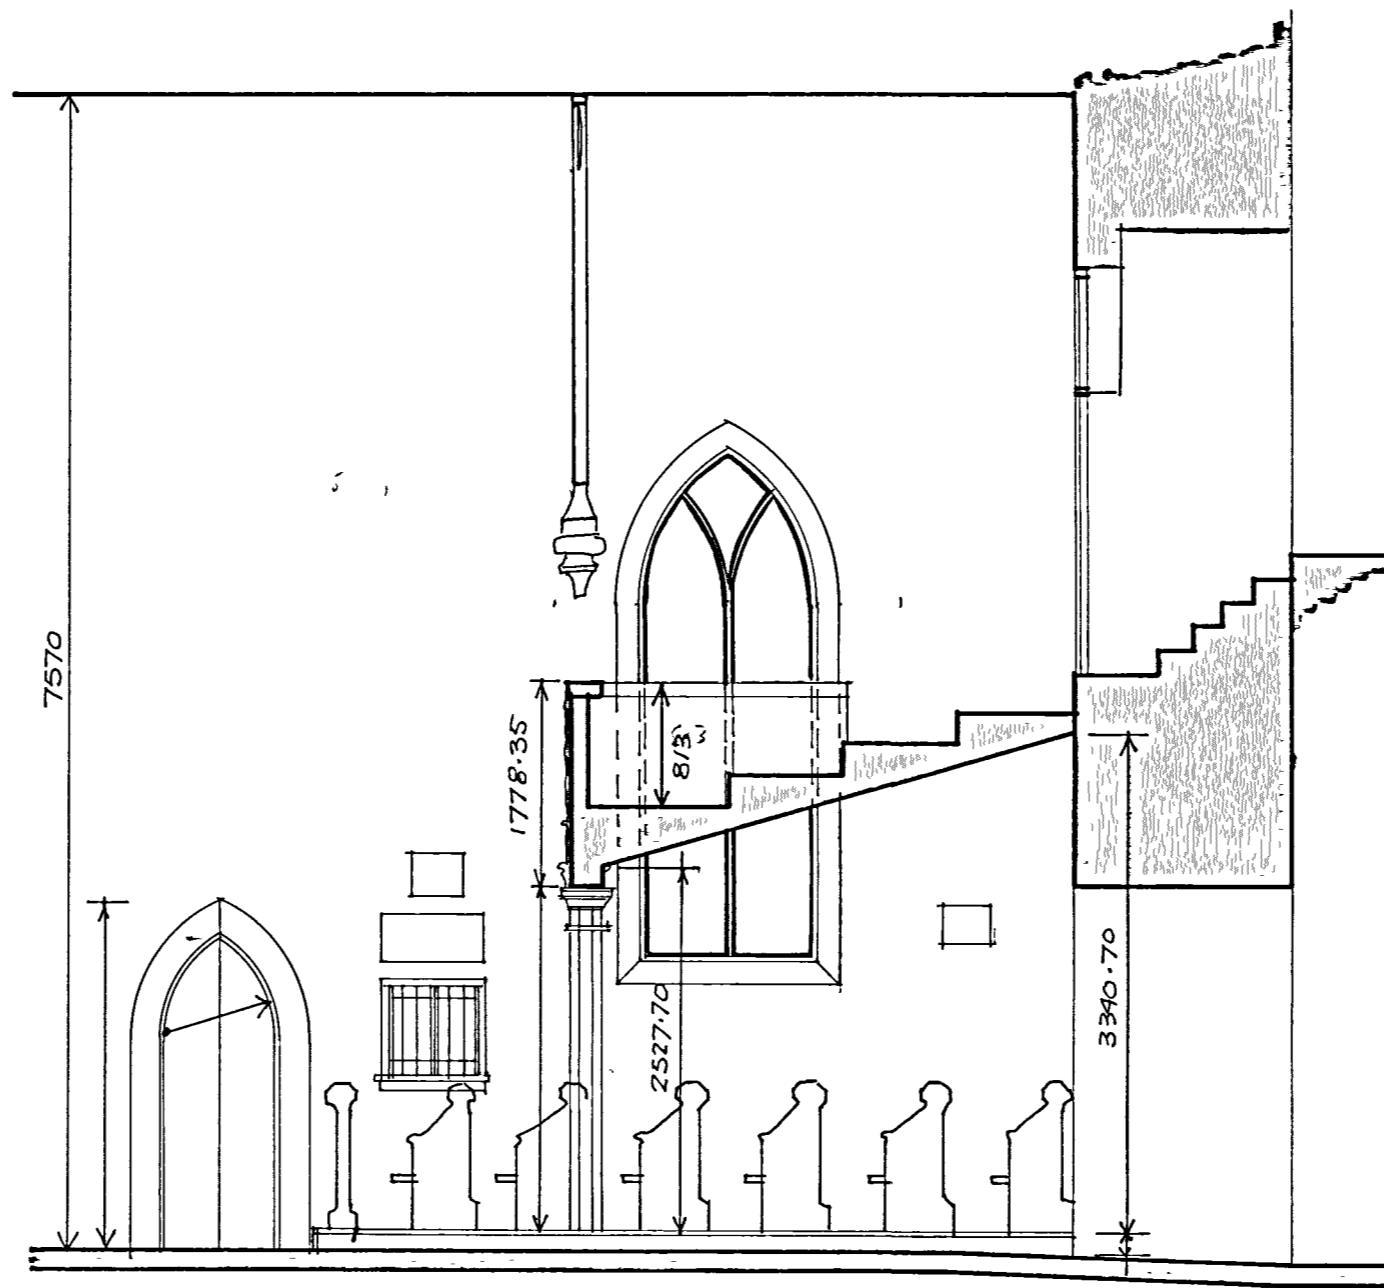


SECTION 'BB'

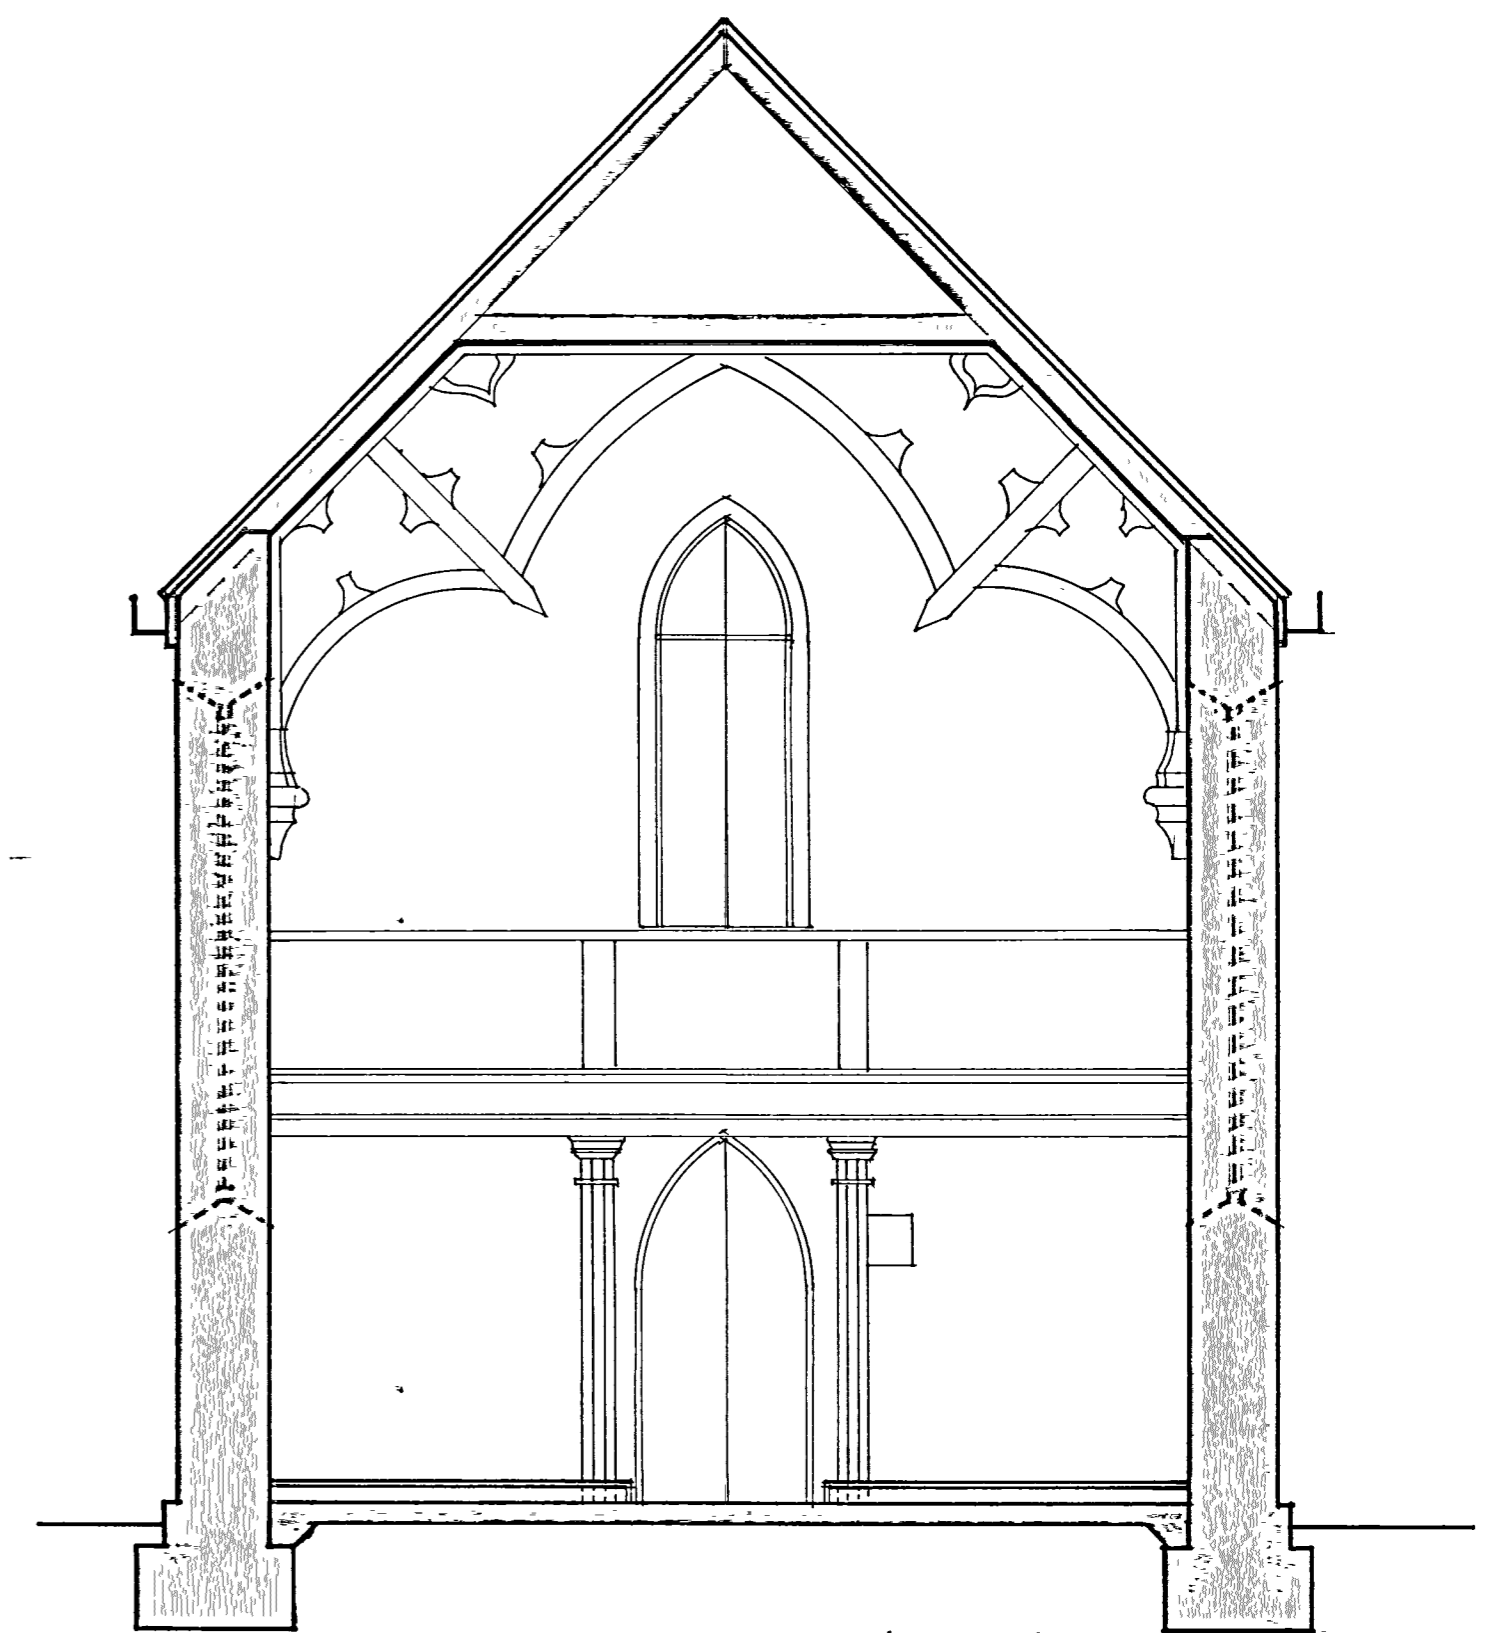

SECTION 'CC'

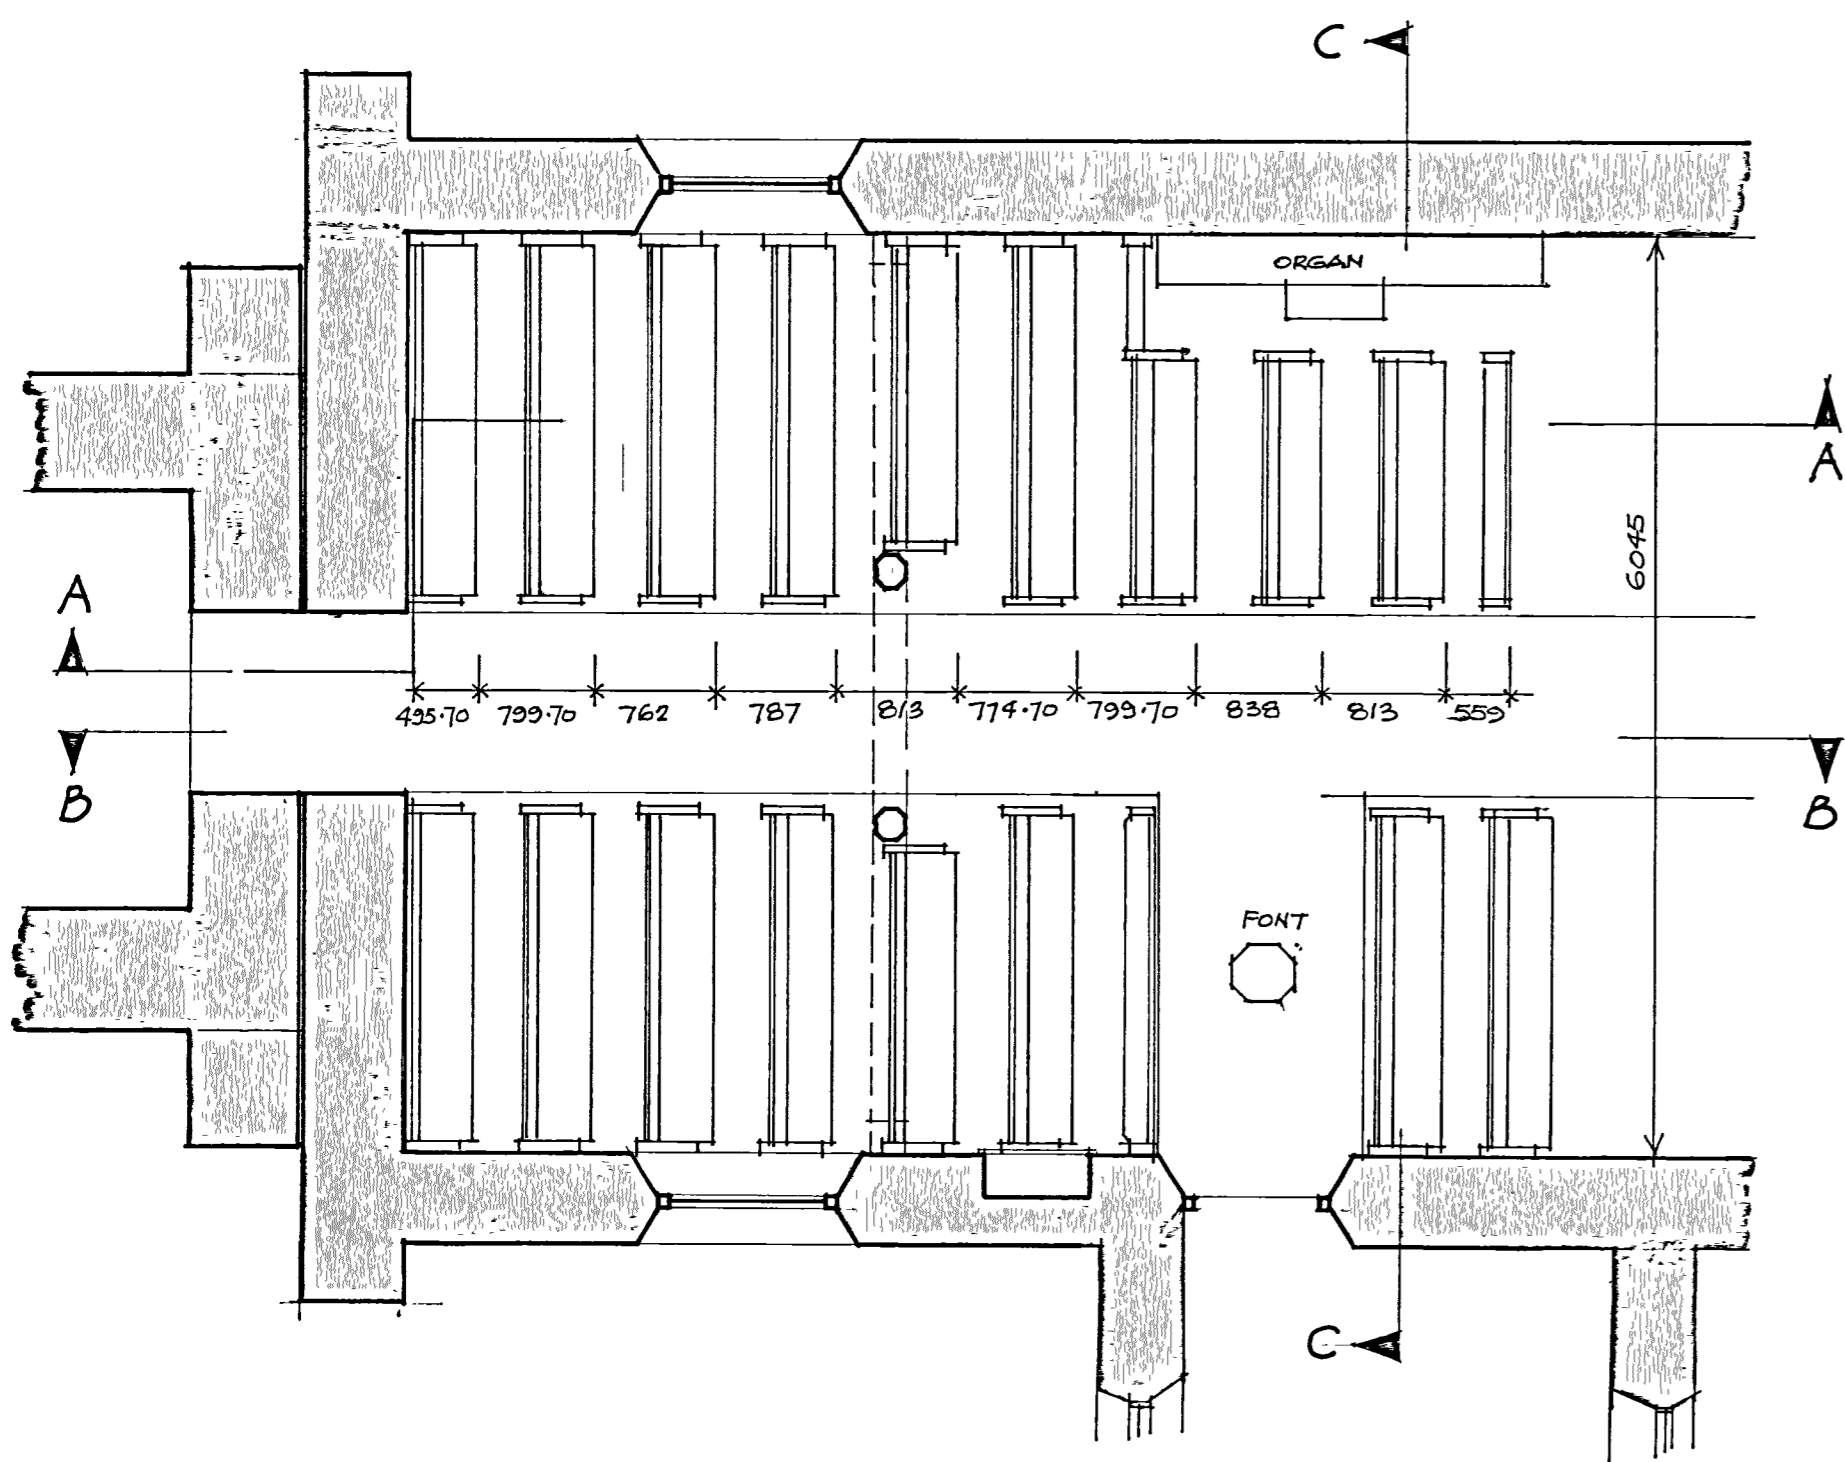

GROUND FLOOR

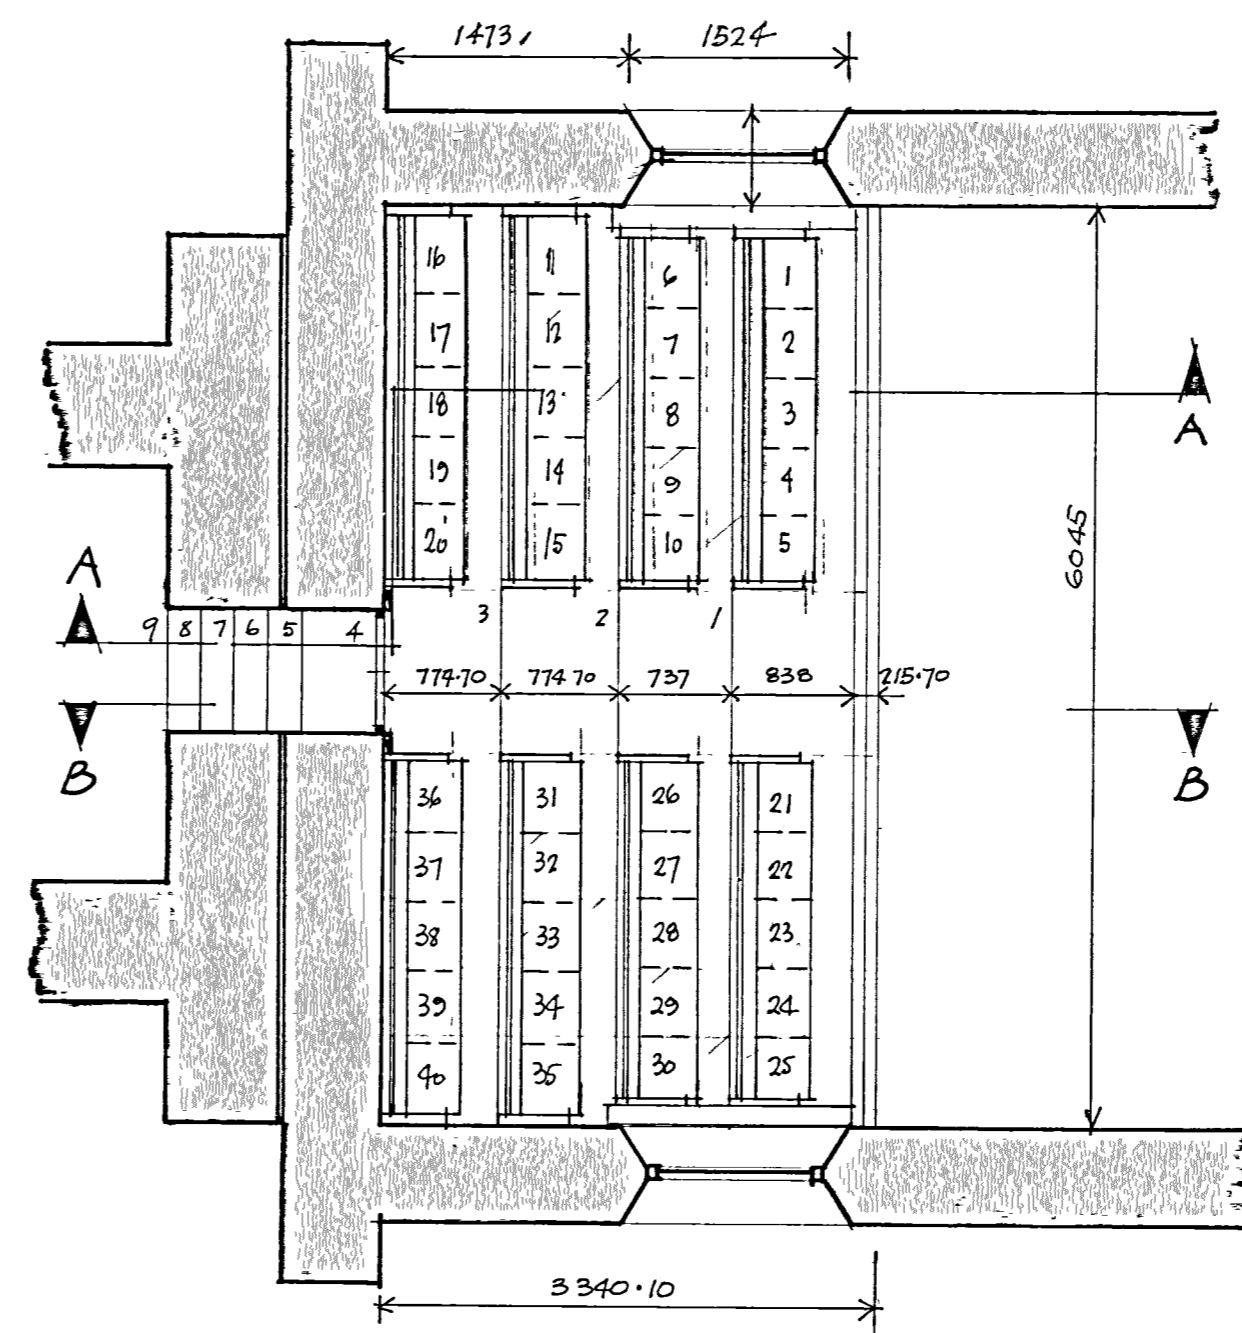

BALCONY.

CHURCH OF ST. JOHN THE BAPTIST REID A.C.T.

EXISTING CONDITIONS.

BLOCK 2 SECTION 33 REID.

SCALE 1:50

DRAWING NO 2163/1