





NORTH ELEVATION

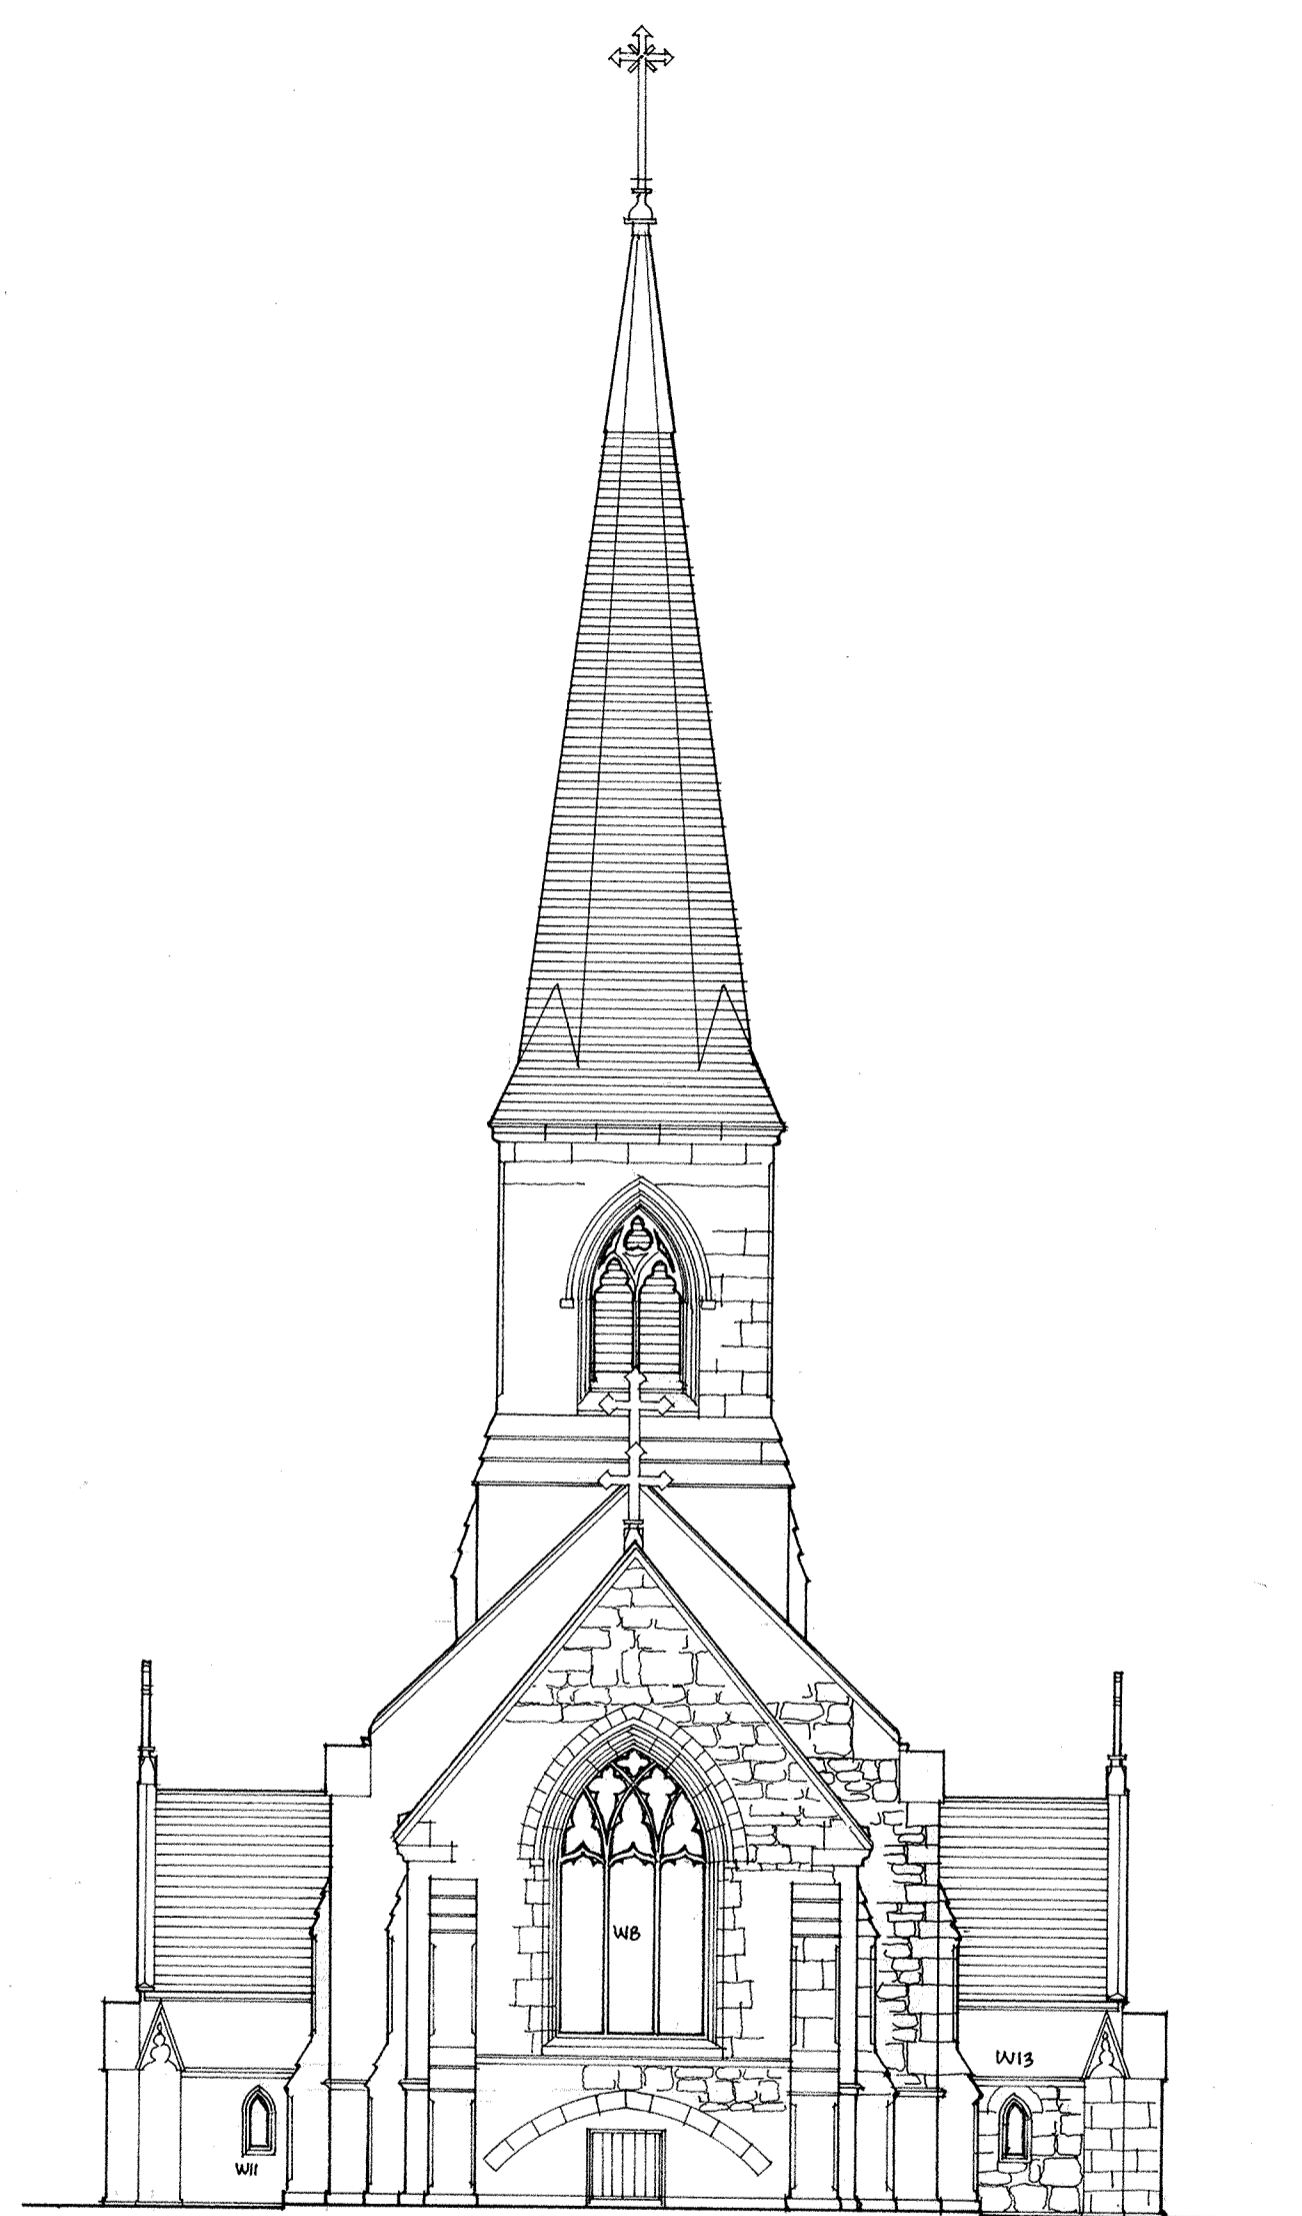

EAST ELEVATION

ANGLICAN CHURCH OF ST. JOHN THE BAPTIST CANBERRA
MEASURED DRAWING

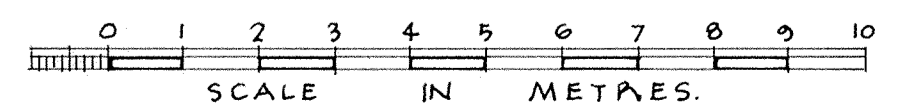

JOHN GOLDSMITH F.R.A.I.A. HONORARY ARCHITECT. MAY 1984

E
J.G.