




SECTION 'AA'

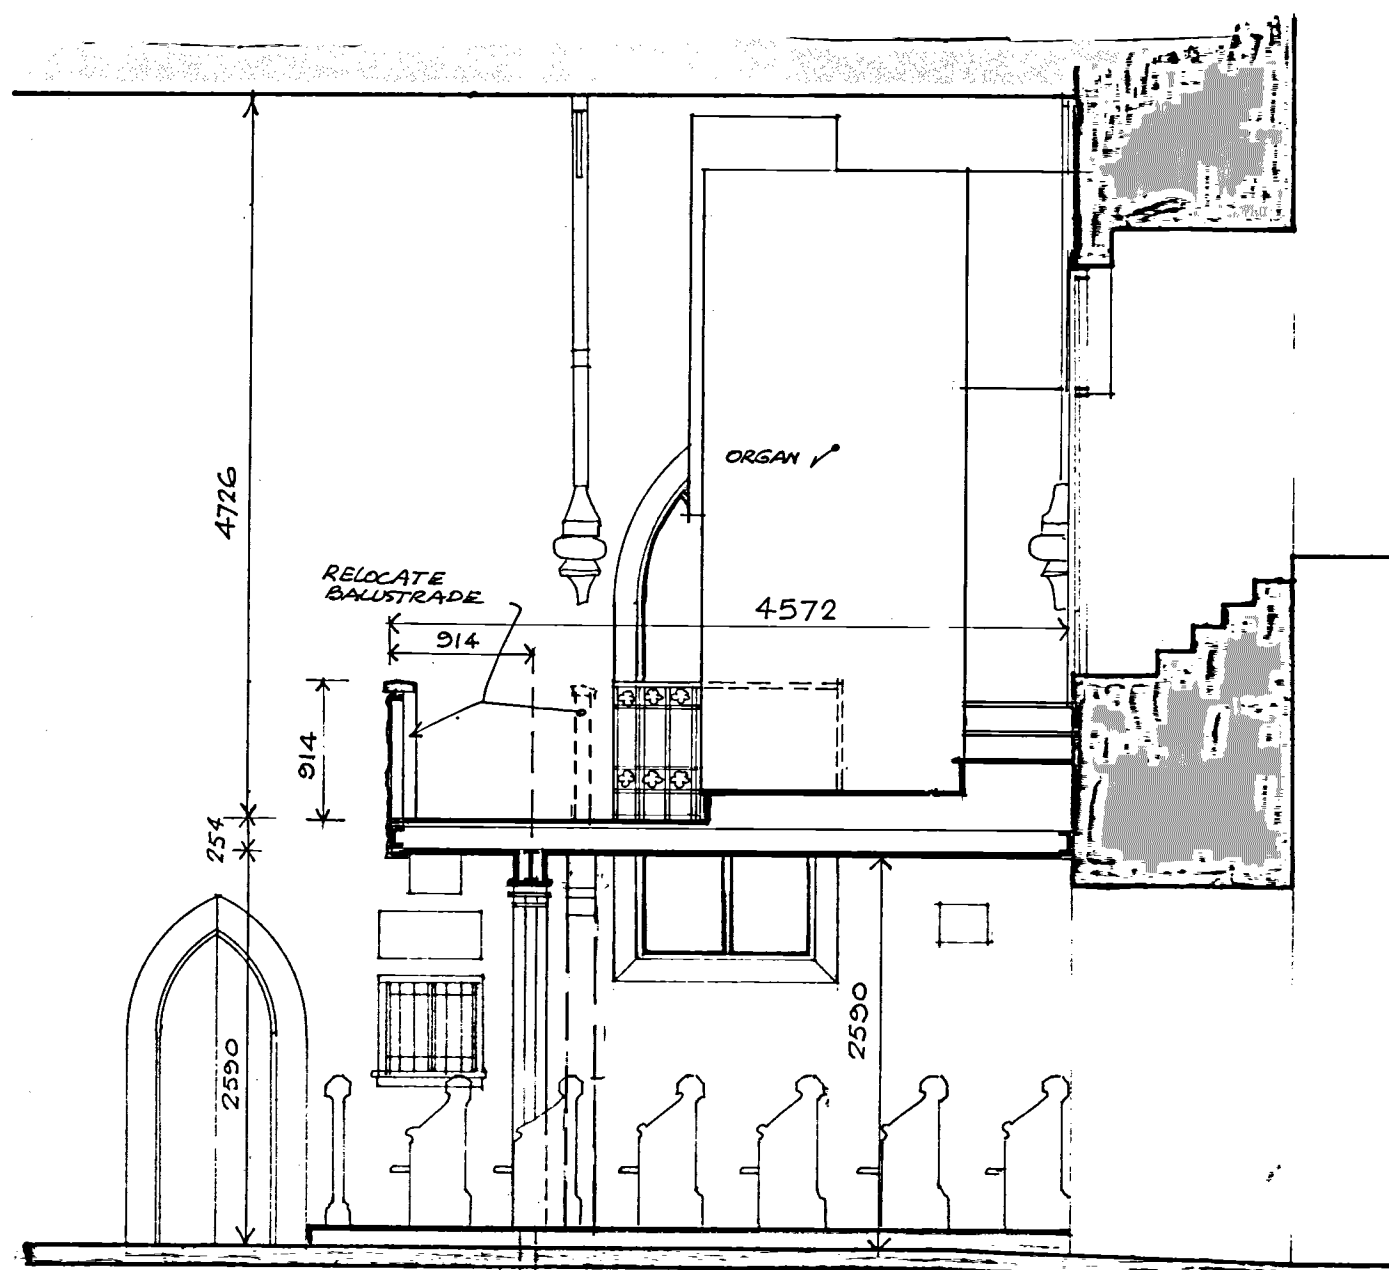


SECTION 'BB'

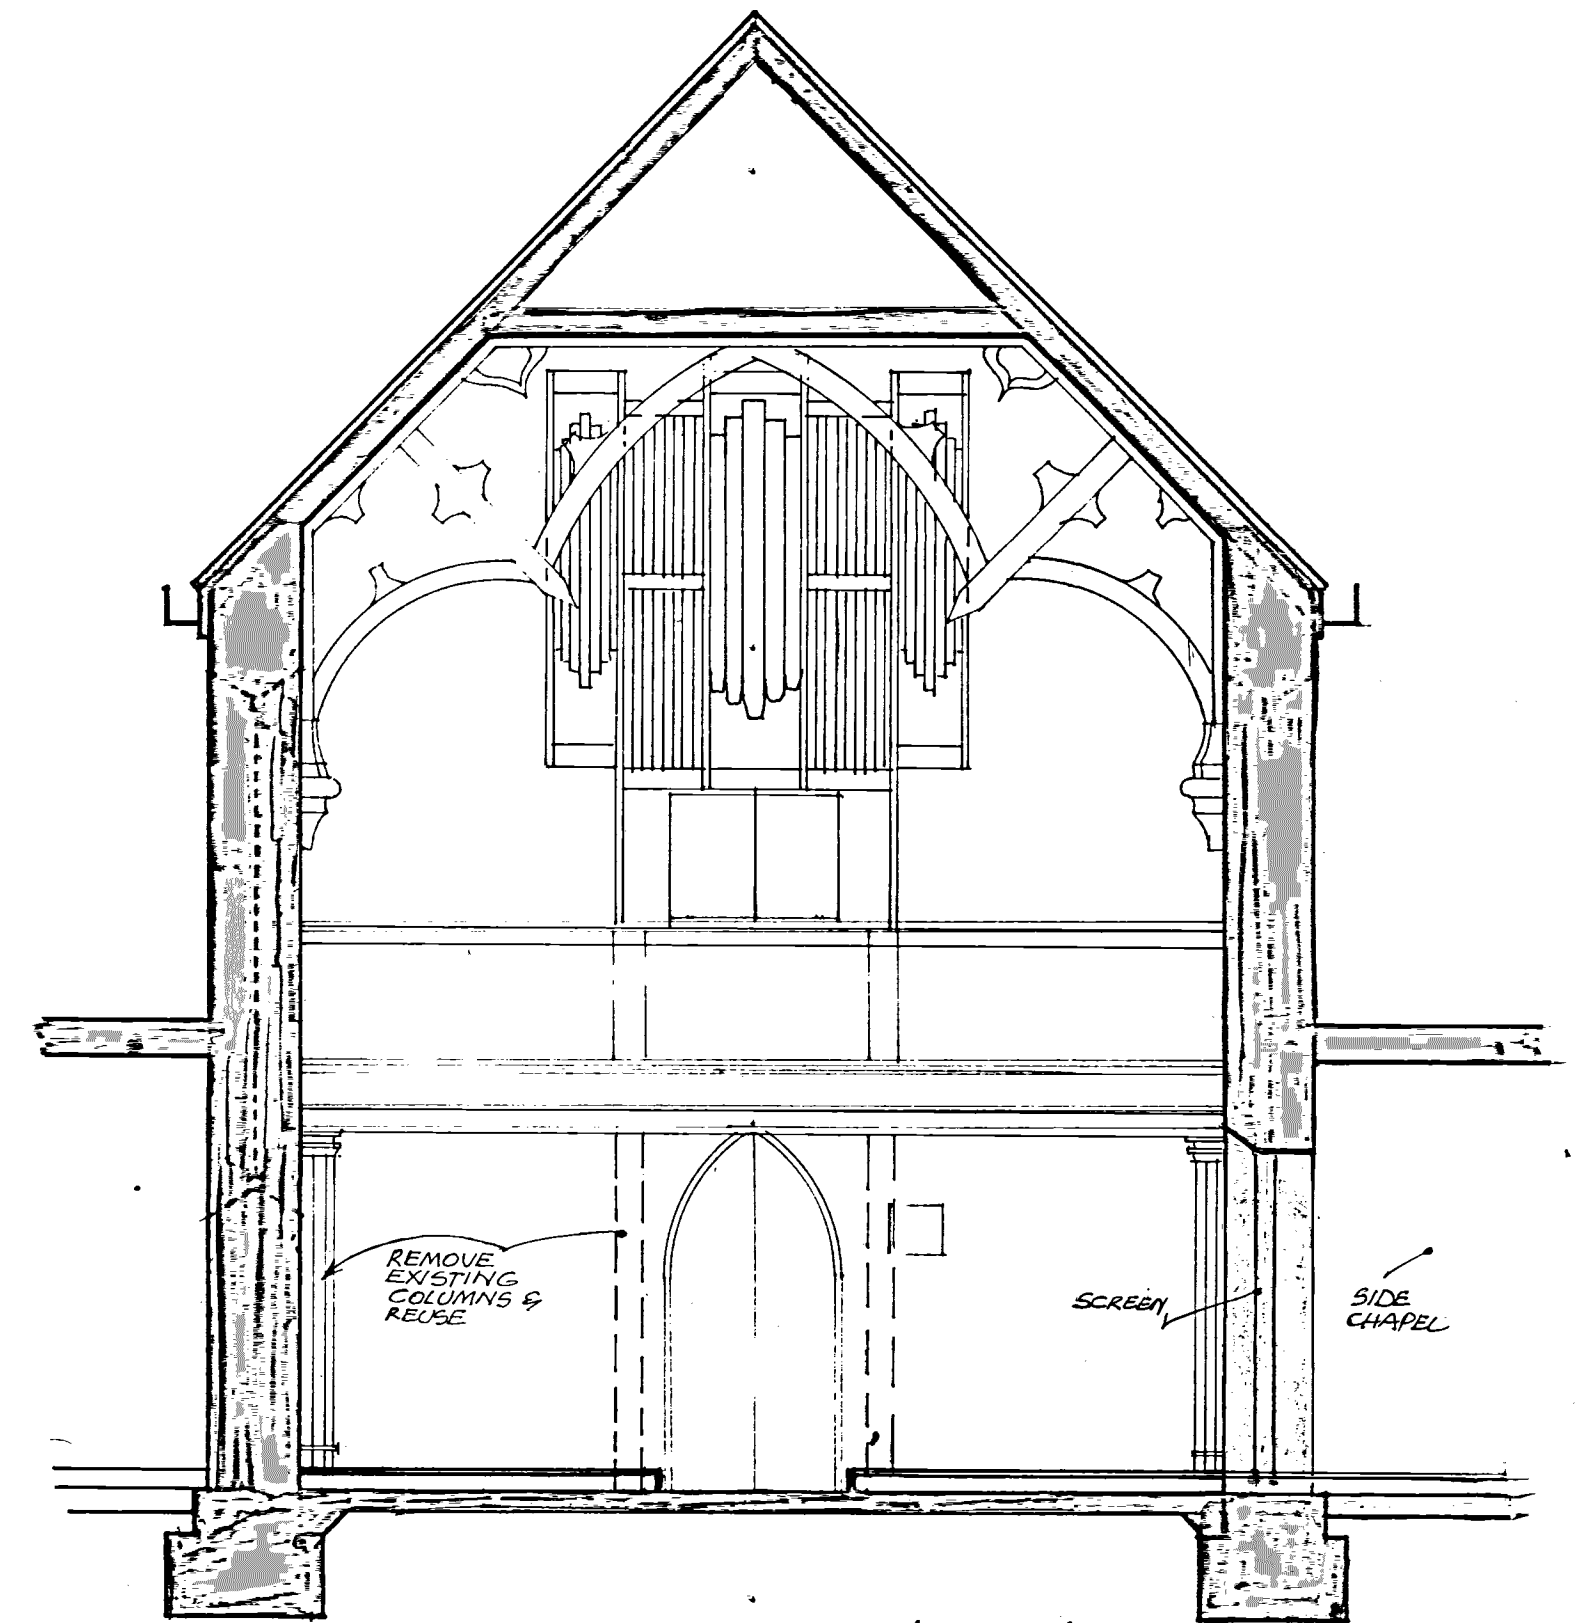

SECTION 'CC'

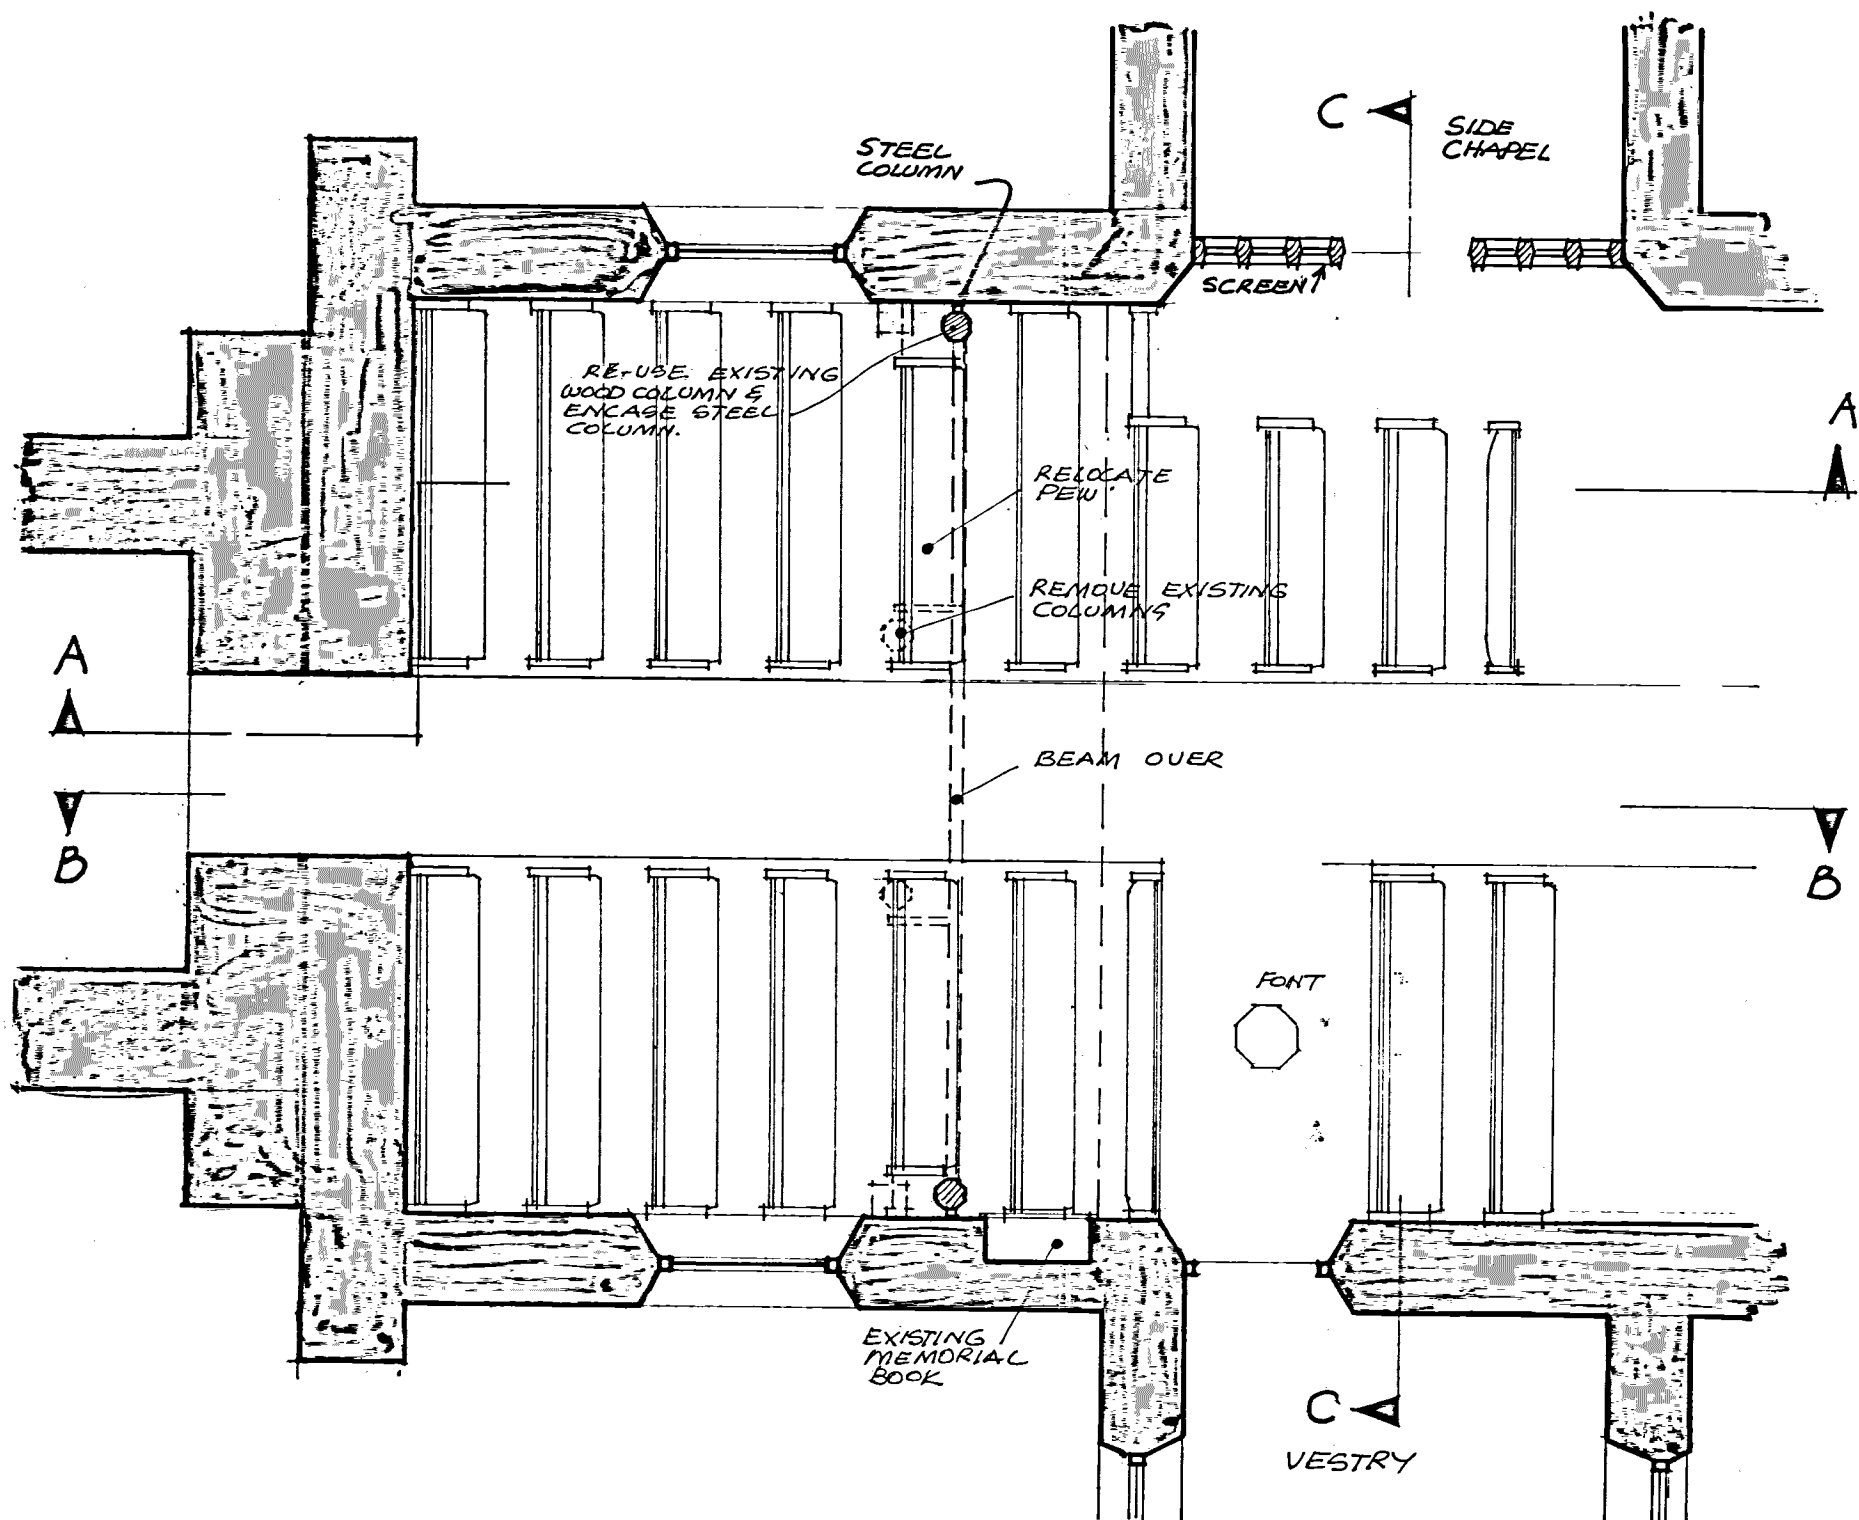

GROUND FLOOR

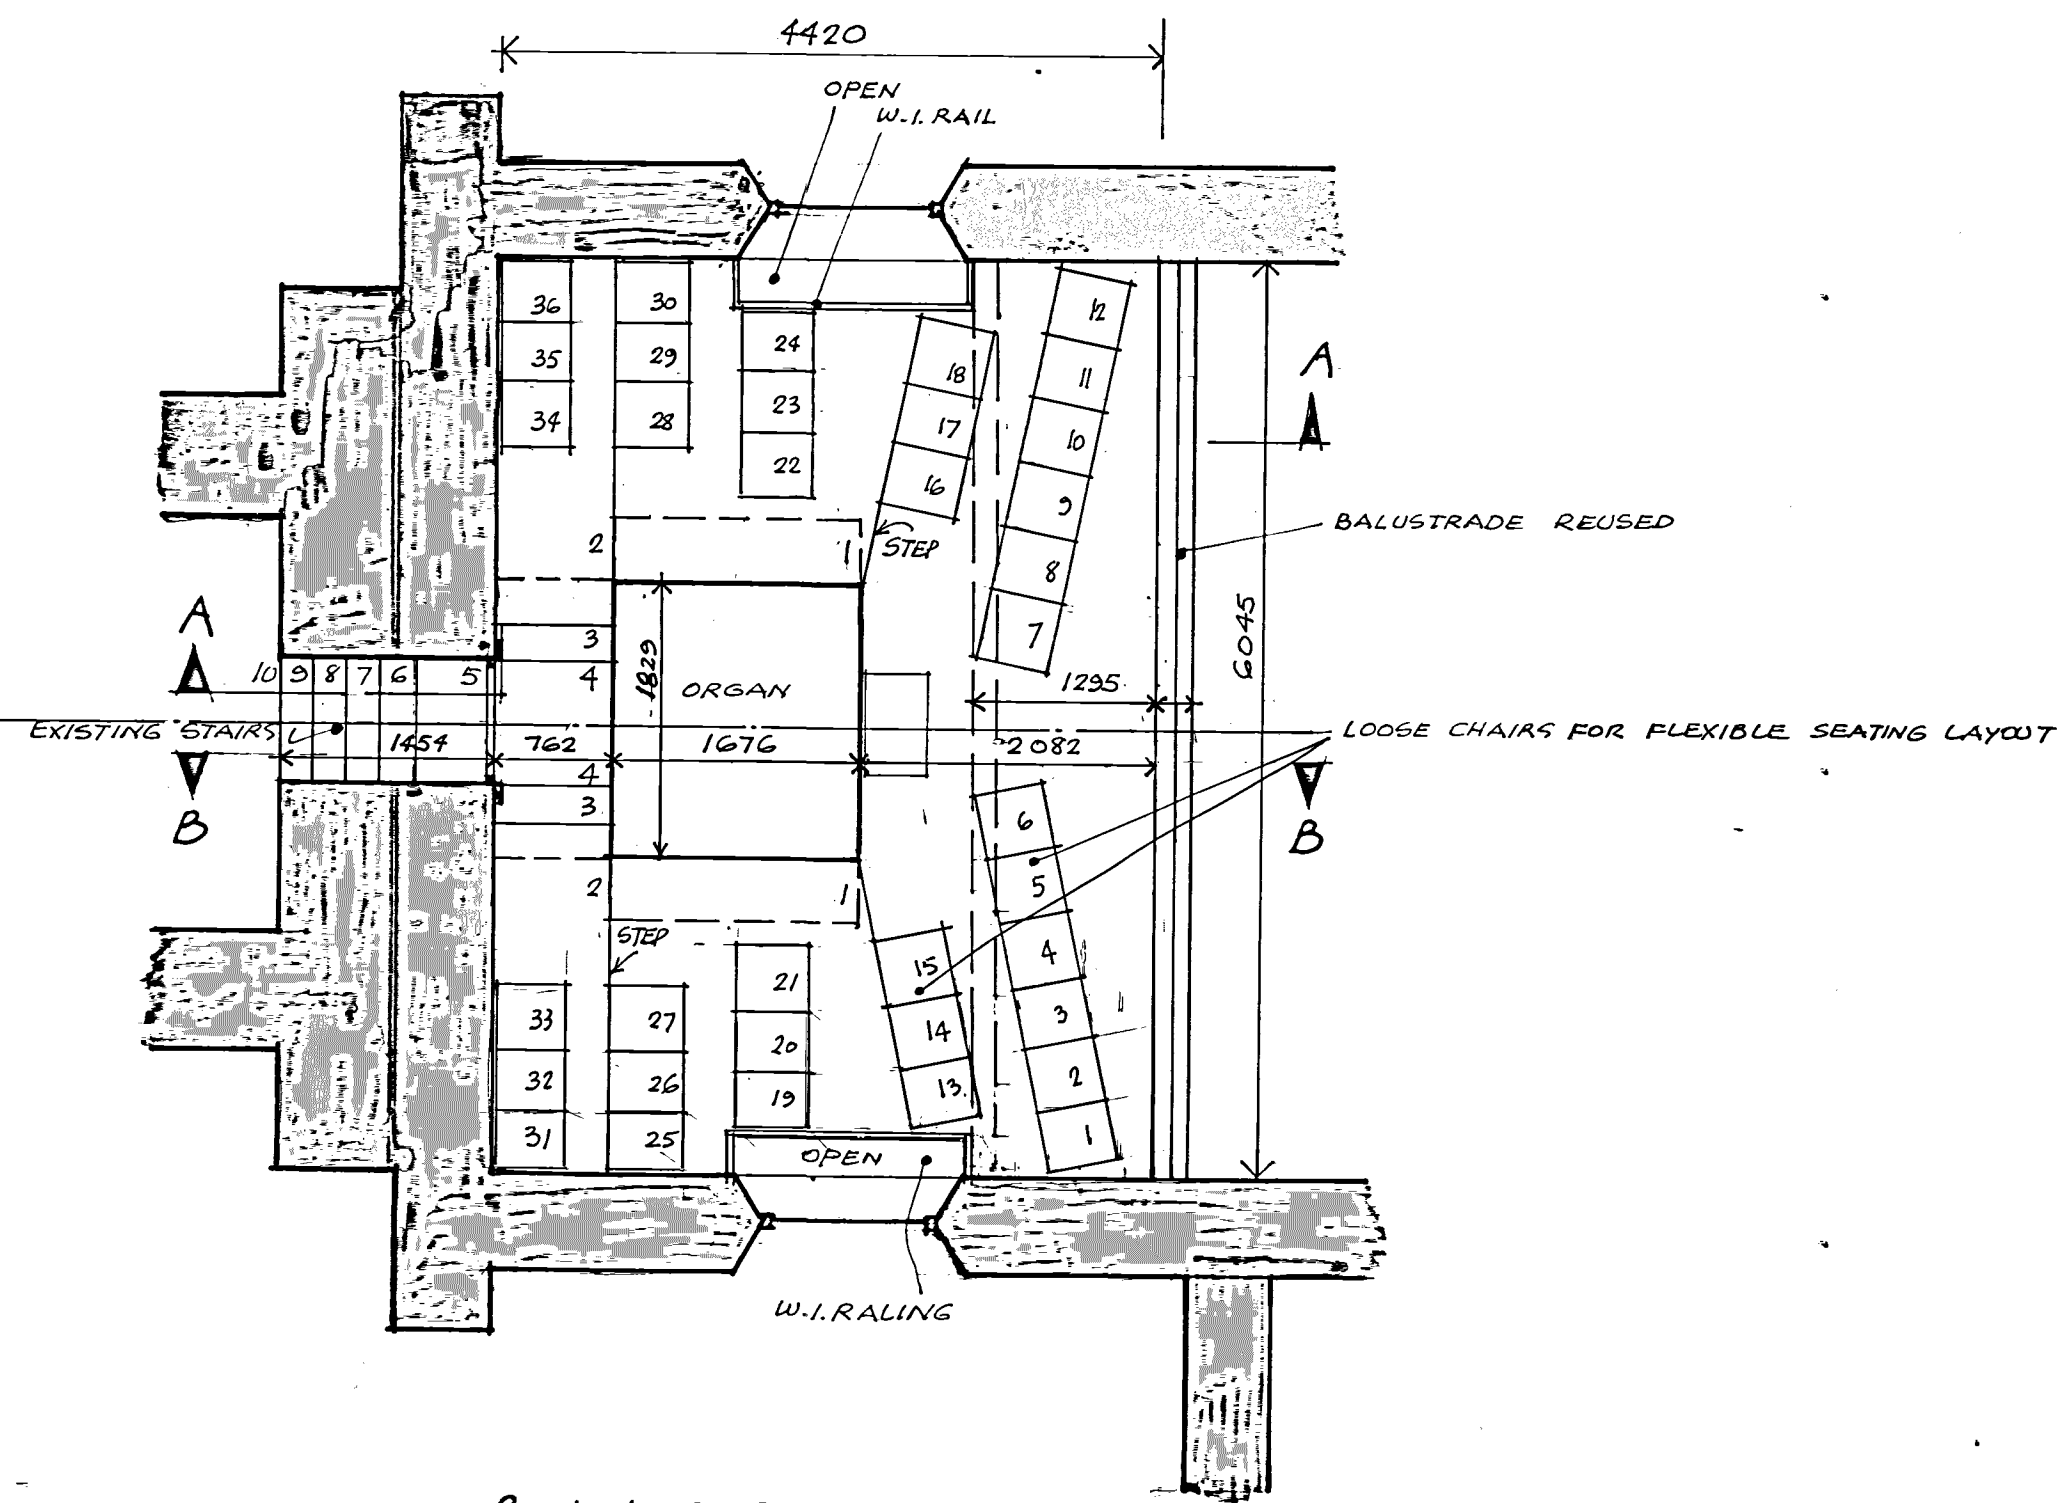

BALCONY.

CHURCH OF ST. JOHN THE BAPTIST REID A.C.T. BLOCK 2 SECTION 32 REID.

PROPOSED ALTERATIONS TO GALLERY

JOHN GOLDSMITH FR.A.S.A. ARCHITECT 100 ANZAC PARK CAMPBELL ACT

ALL MEASUREMENTS ARE IN MILLIMETRES.

SCALE 1:30
DRAWING NO. 2153/12