



BASEMENT PLAN
(UNDER STAGE)

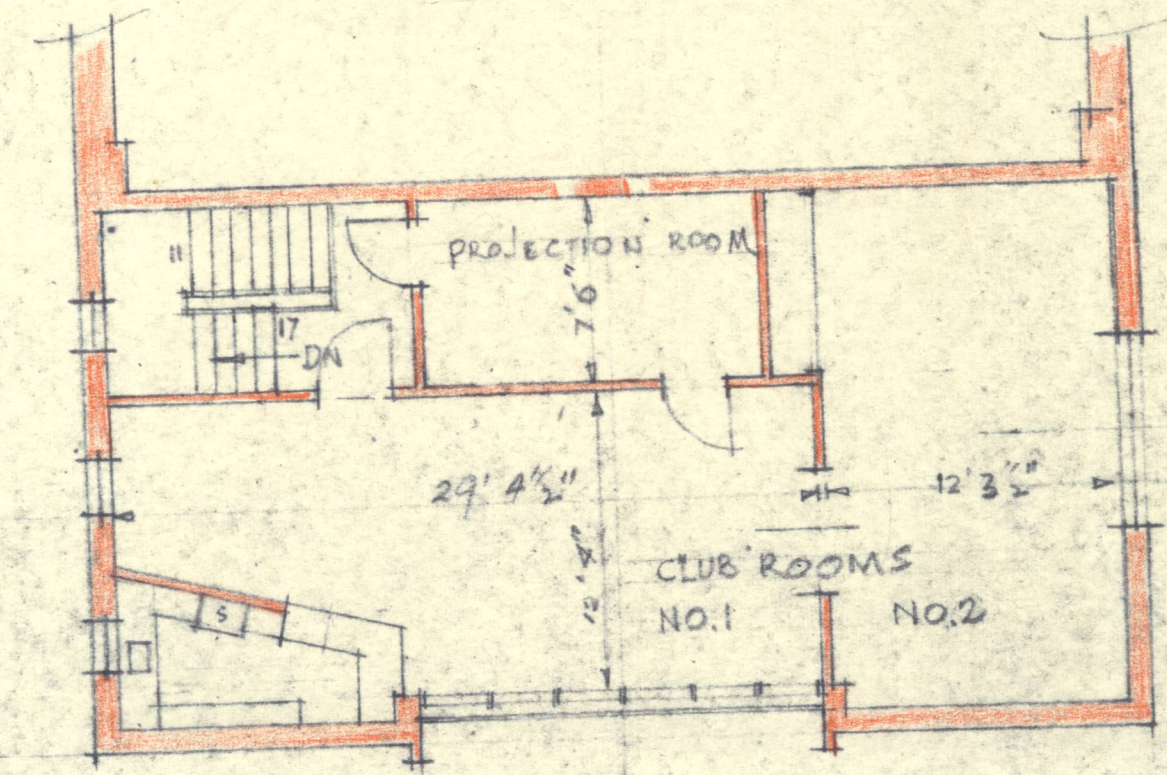

FIRST FLOOR PLAN
(OVER FOYER & TOILETS)

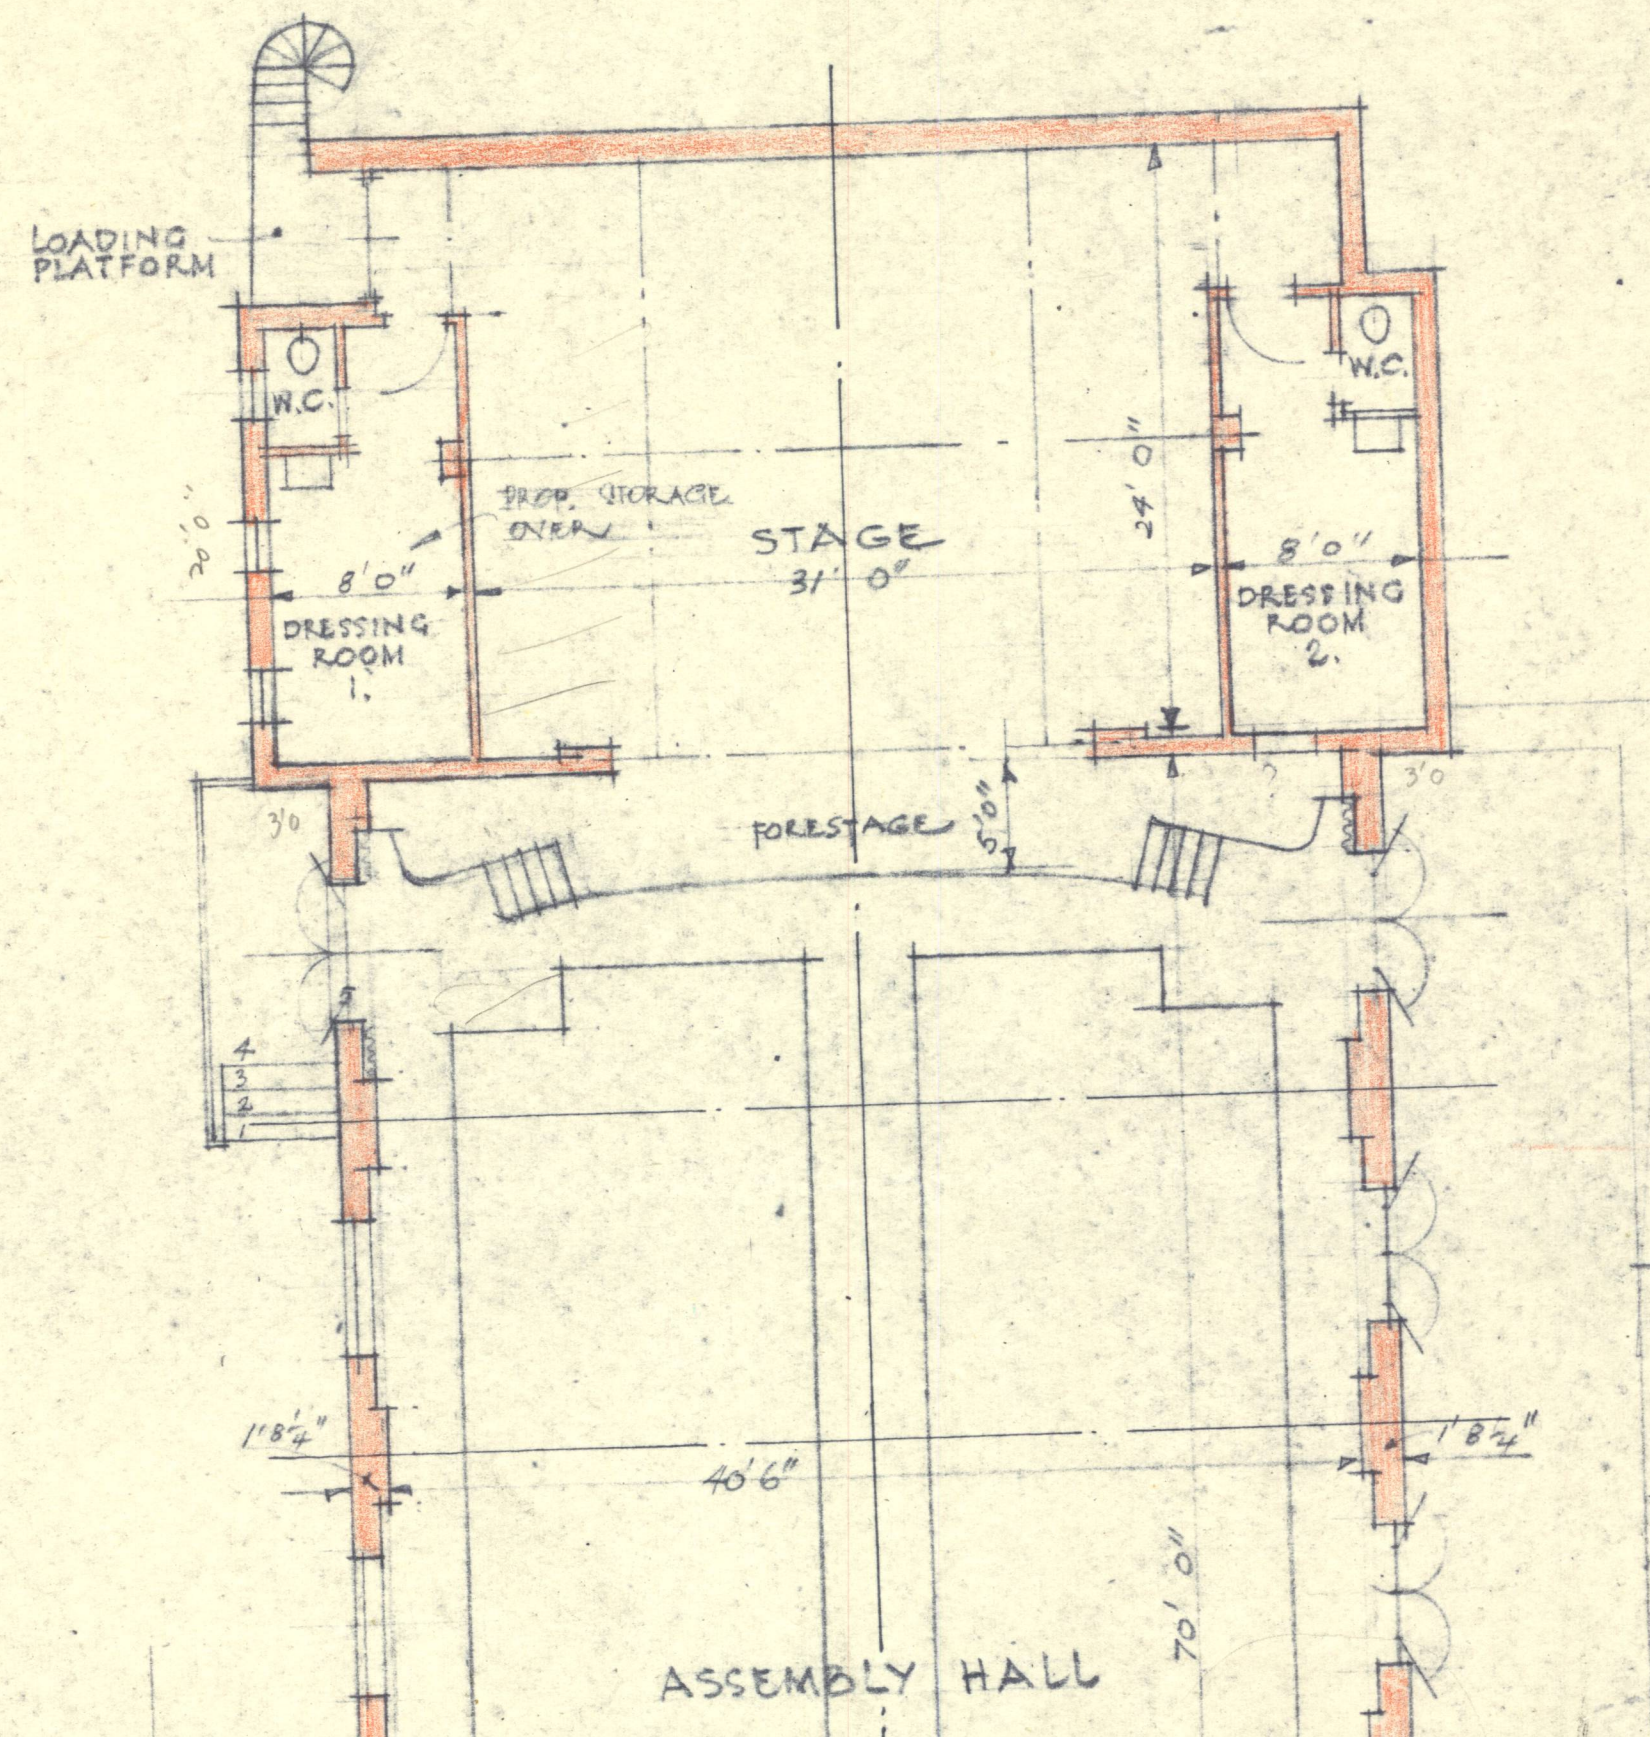