



SECTION 'AA'

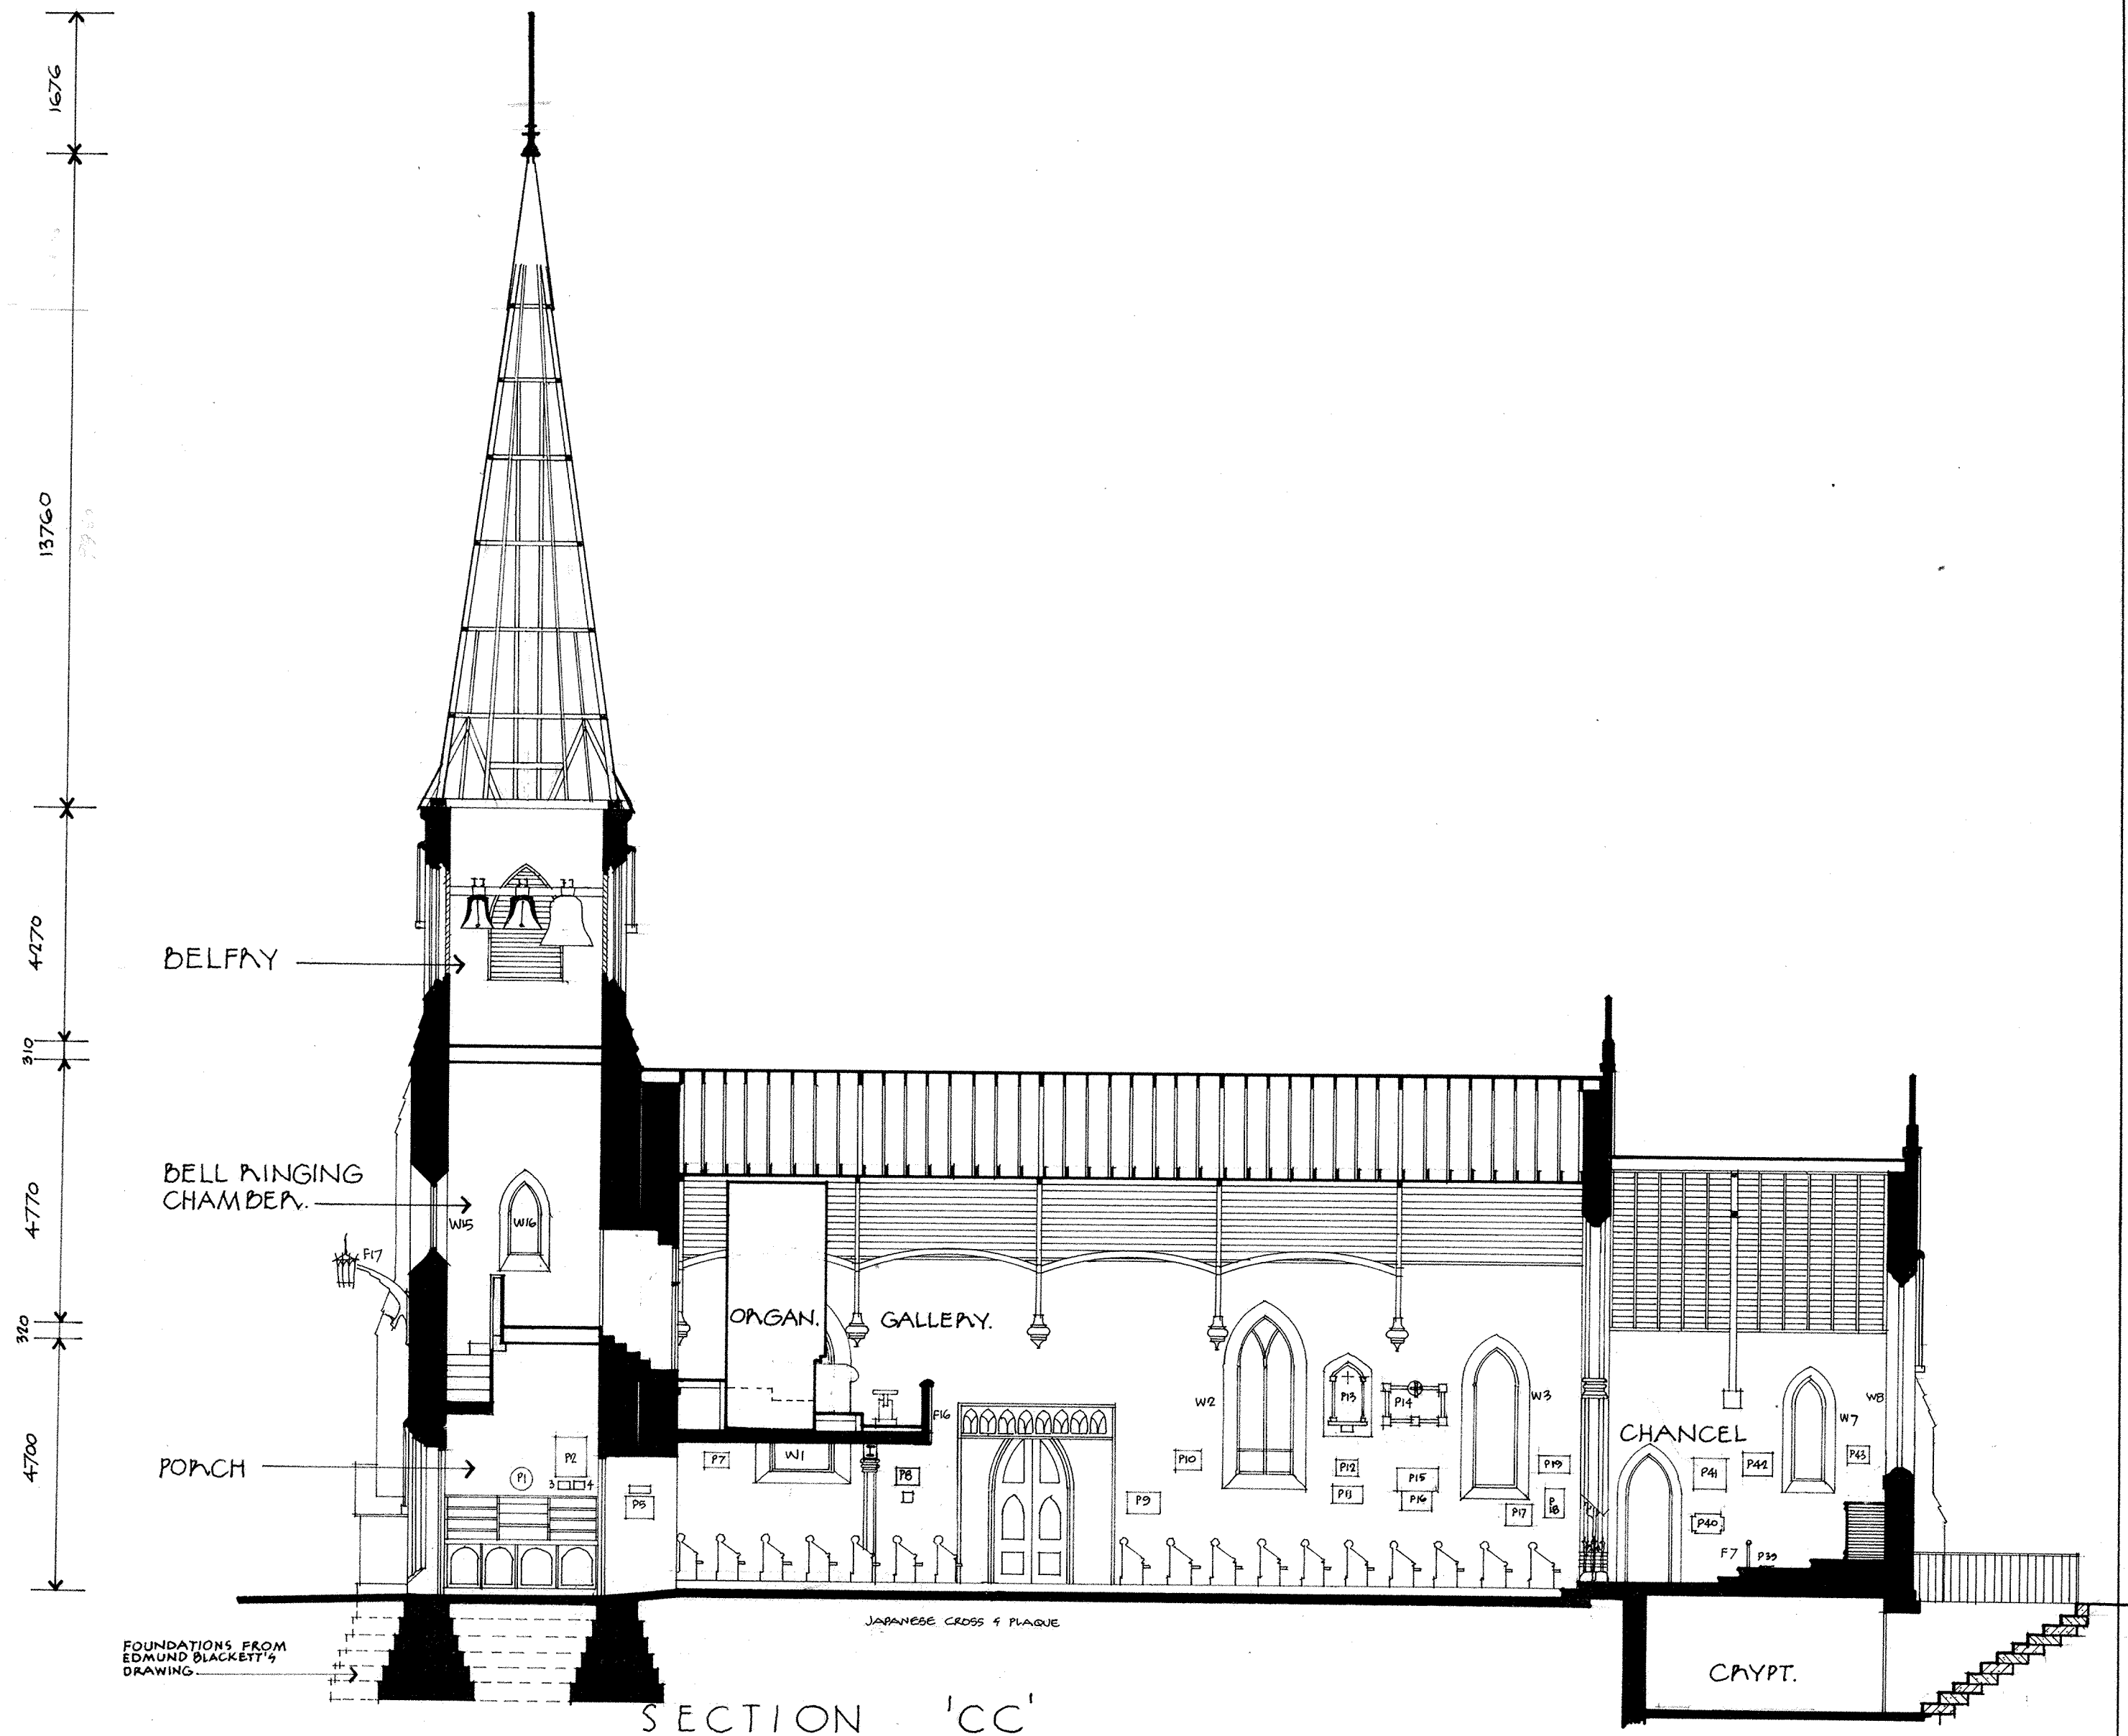

SECTION 'CC'

ANGLICAN CHURCH OF ST. JOHN THE BAPTIST CANBERRA.
MEASURED DRAWING

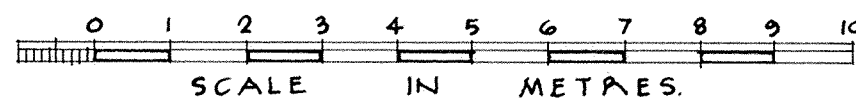

JOHN GOLDSMITH F.A.A.I.A. HONORARY ARCHITECT. MAY 1984.

F
J.G.